




The posted plan is subject to change. Please note that this site plan may be modified during the Town Planning Board and/or Town Board review process. Please contact the assigned planning department staff member if you have questions regarding the date and status of any posted graphics.

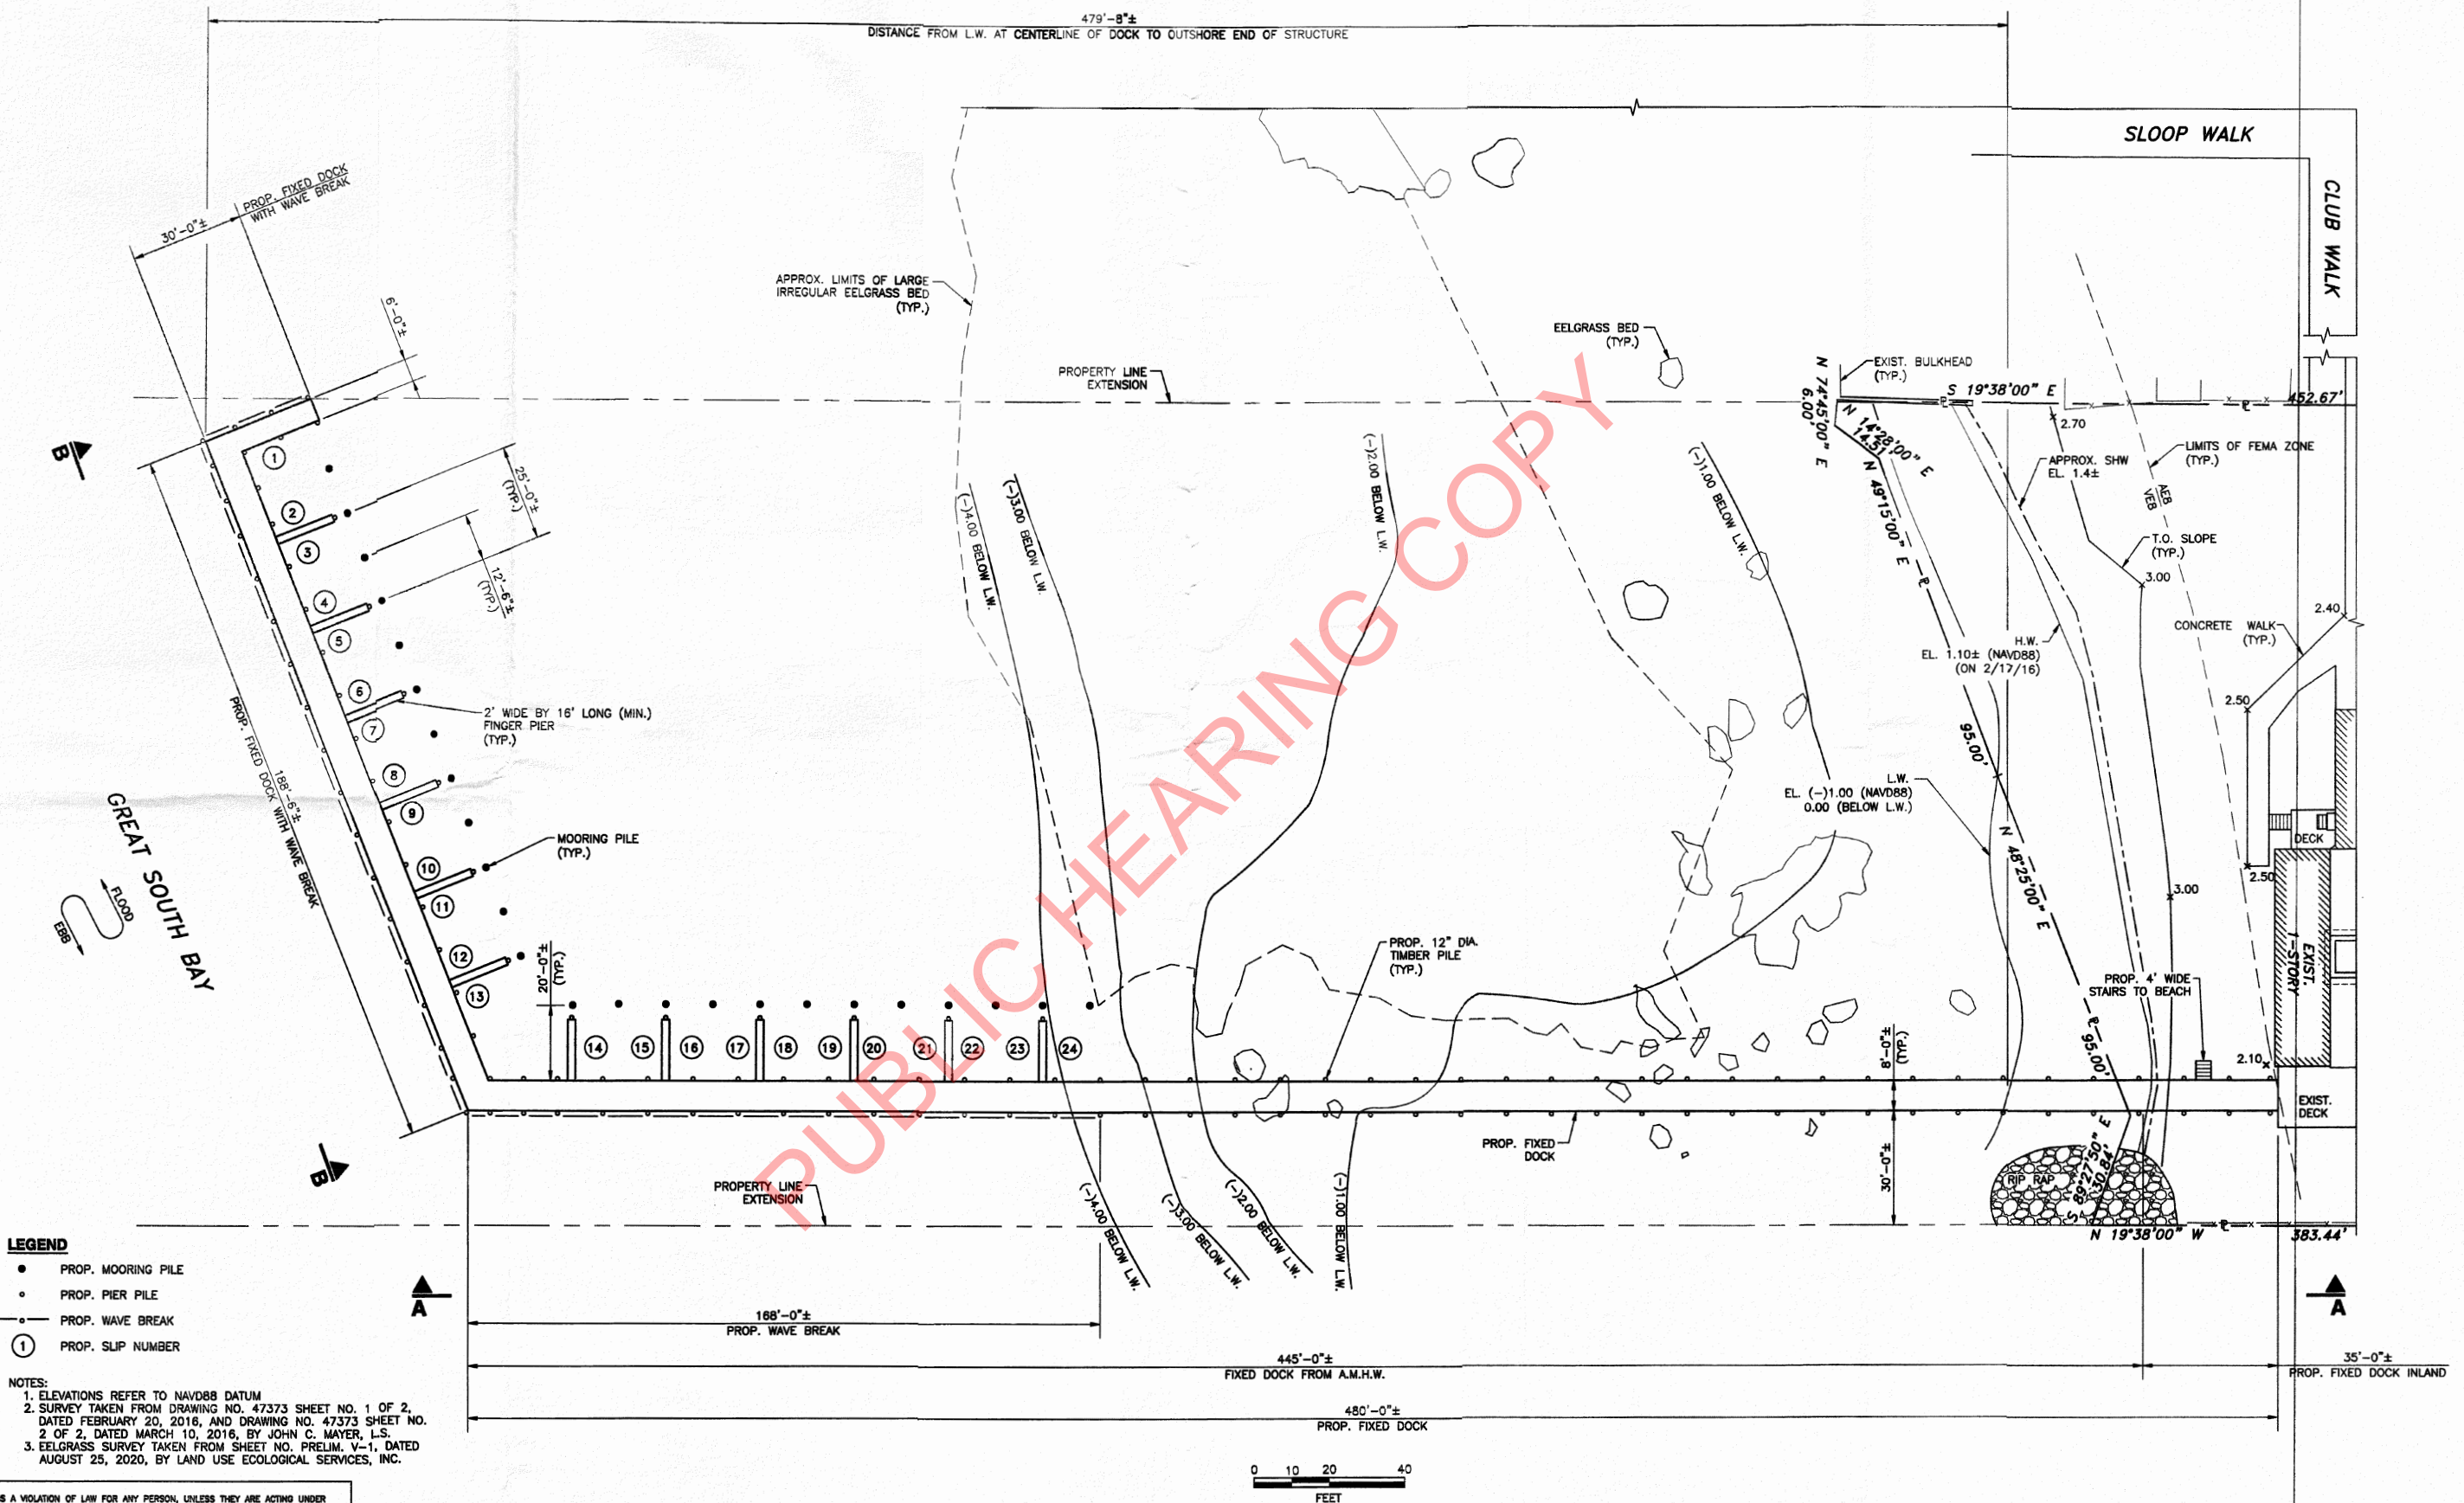

FOR PERMIT APPROVAL - NOT FOR CONSTRUCTION

					OWNER SUMMER CLUB CONDOMINIUMS	 VACHRIS ENGINEERING 870 OLD COUNTRY ROAD GARDEN CITY, NEW YORK	SCALE 1" = 20'-0"	PROJECT SUMMER CLUB CONDOMINIUMS FIRE ISLAND, NEW YORK	SUBJECT NEW FIXED DOCK & WAVE BREAK PROPOSED CONDITIONS DOCK PLAN	DATE FEB. 10, 2023
					CONTRACTOR					
NO.	DATE	REVISION	BY							