



MONTAUK HIGHWAY

S84°00'00"E

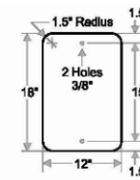


ACCESSIBLE NYS APPROVED SIGN

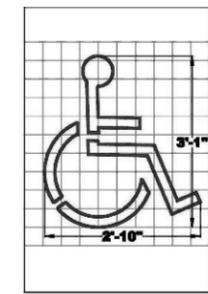

PARKING SPACE PAINT DETAIL

IN 8°13'00" N
 TAX MAP LOT 4
 N/O/F OF NASSAU SUFFOLK REALTY
 ASSOCIATES

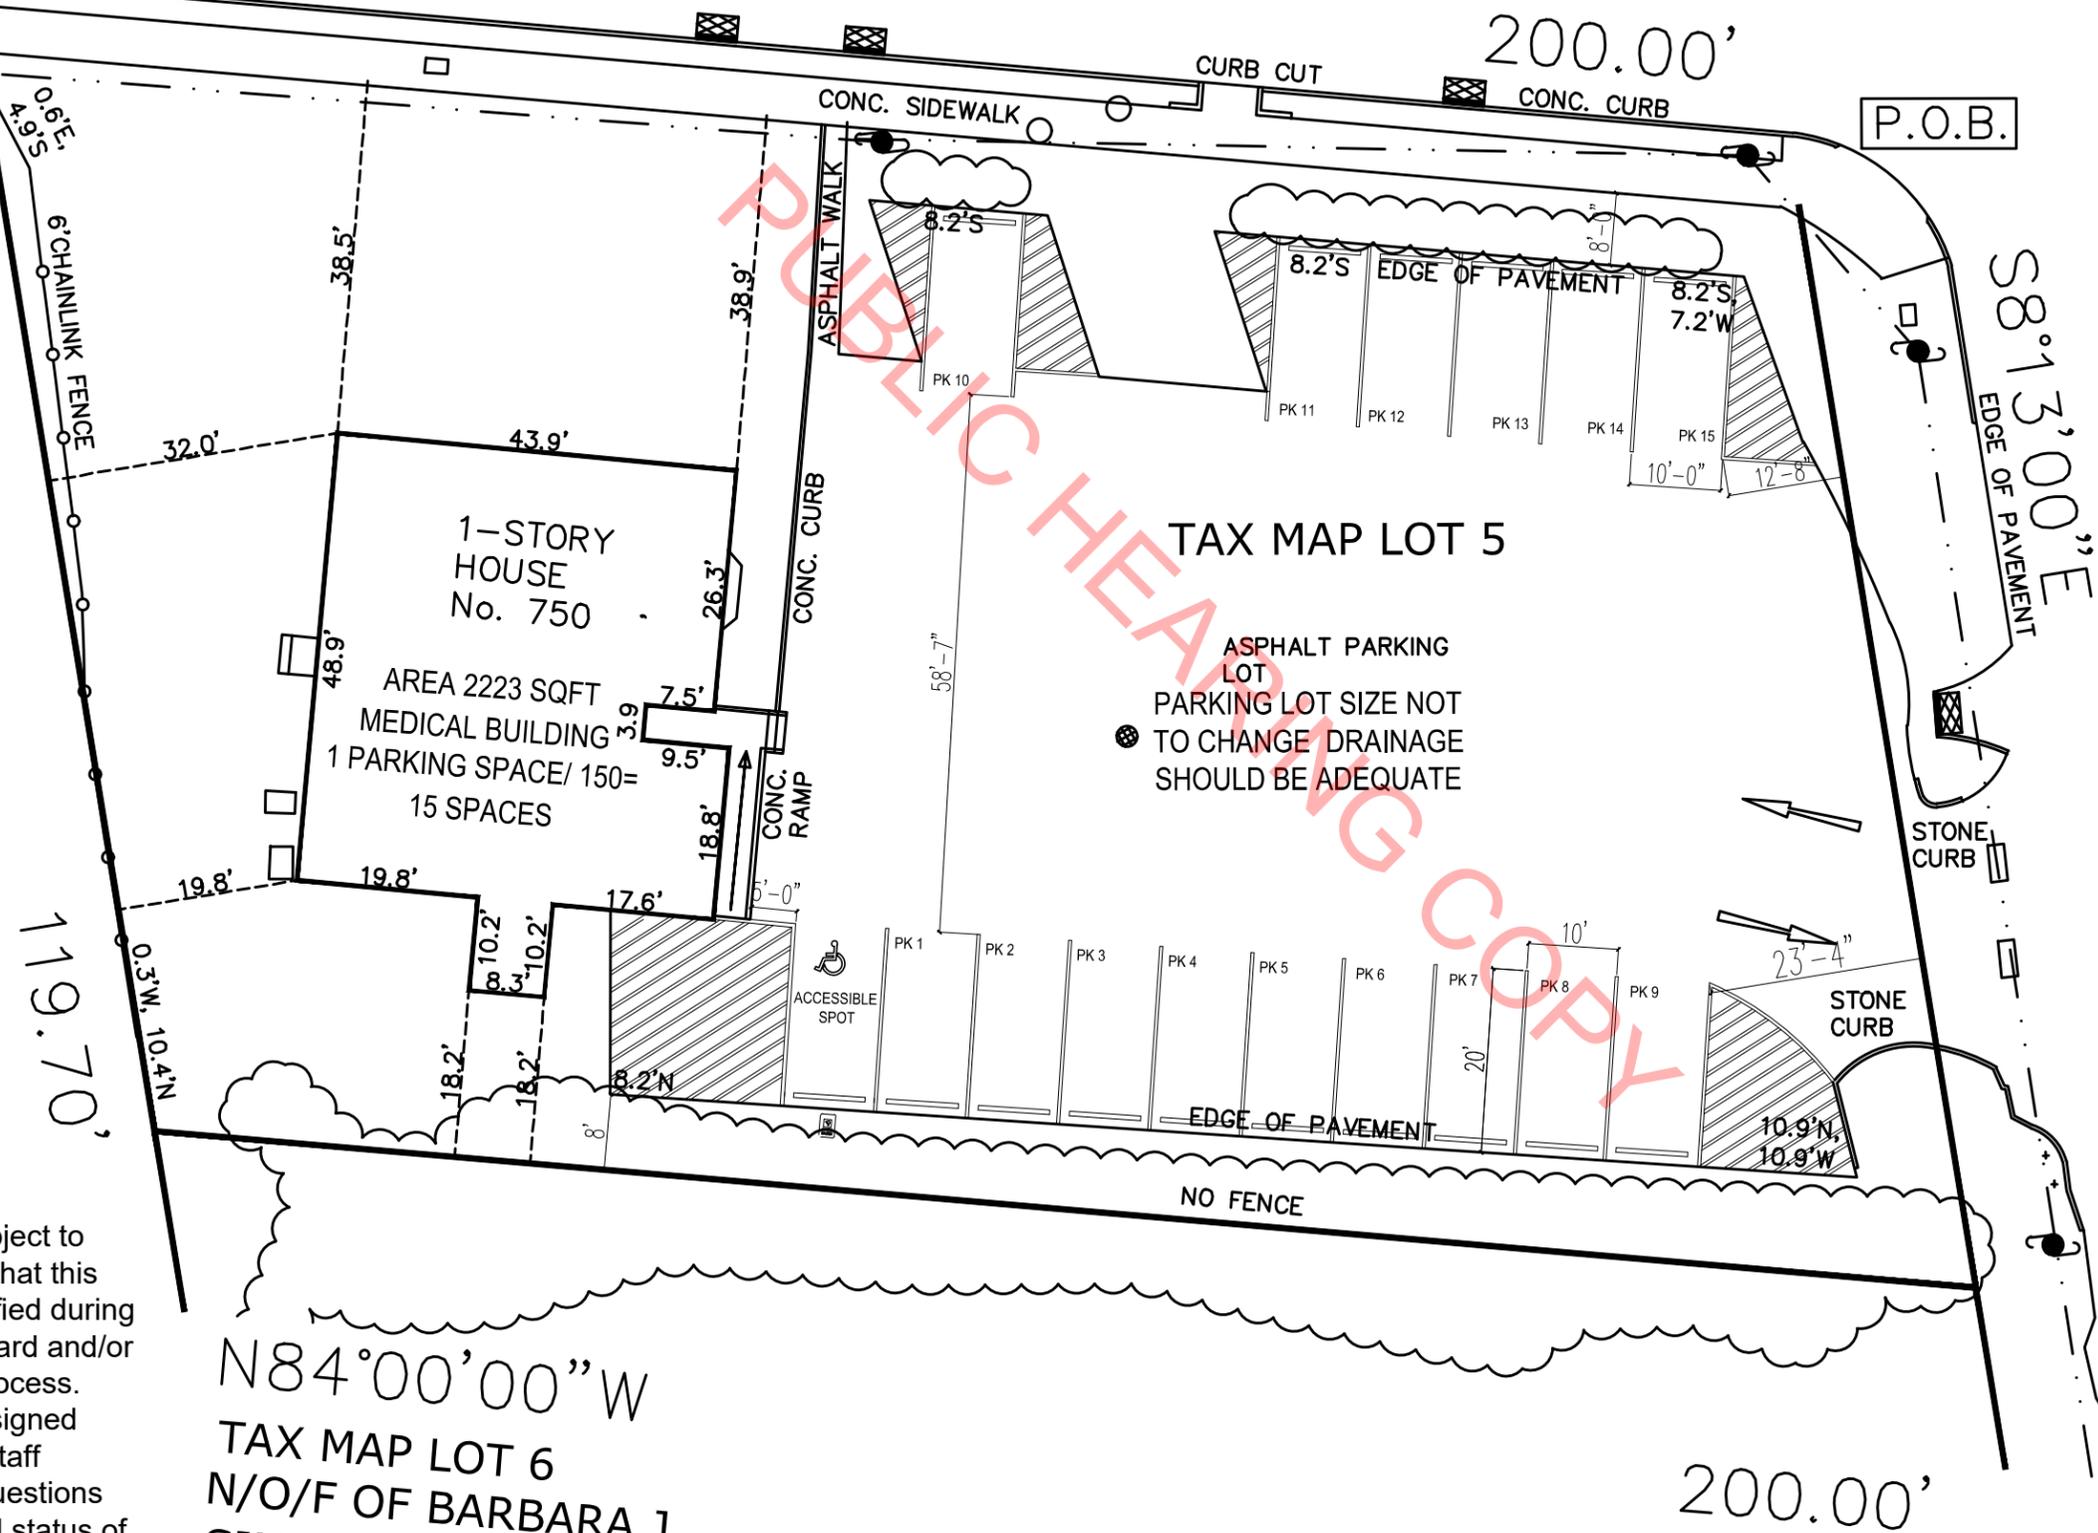

N84°00'00" W
 TAX MAP LOT 6
 N/O/F OF BARBARA J
 SIMEK

SECATOGUE
 LANE
 119.70'

The posted plan is subject to change. Please note that this site plan may be modified during the Town Planning Board and/or Town Board review process. Please contact the assigned planning department staff member if you have questions regarding the date and status of any posted graphics.

NO.	DATE	REVISIONS

SITE PLAN	
750 MONTAUK HWY WEST ISLIP, NY 11795	

Captain Permit	
245 NEW YORK 109, WEST BABYLON, NY, 11704 (631) 516-513-8835 Info@Captainpermit.com	

DATE: 08/29/22	SCALE: AS NOTED
DRAWN BY: SY.	PERMITTED BY:
CHECKED BY:	PROJECT:

SCALE: 1" = 20'-0"