

The posted plan is subject to change. Please note that this site plan may be modified during the Town Planning Board and/or Town Board review process. Please contact the assigned planning department staff member if you have questions regarding the date and status of any posted graphics.

WESTFIELD SOUTH SHORE MALL

HEADS UP AIR SOFT RANGE CORPORATION - SPACE A14


TENANT CHANGE - INTERIOR ALTERATION

1701 SUNRISE HIGHWAY

BAYSHORE, NY 11706

PLOT PLAN


SCALE: 1" = 100'-0"

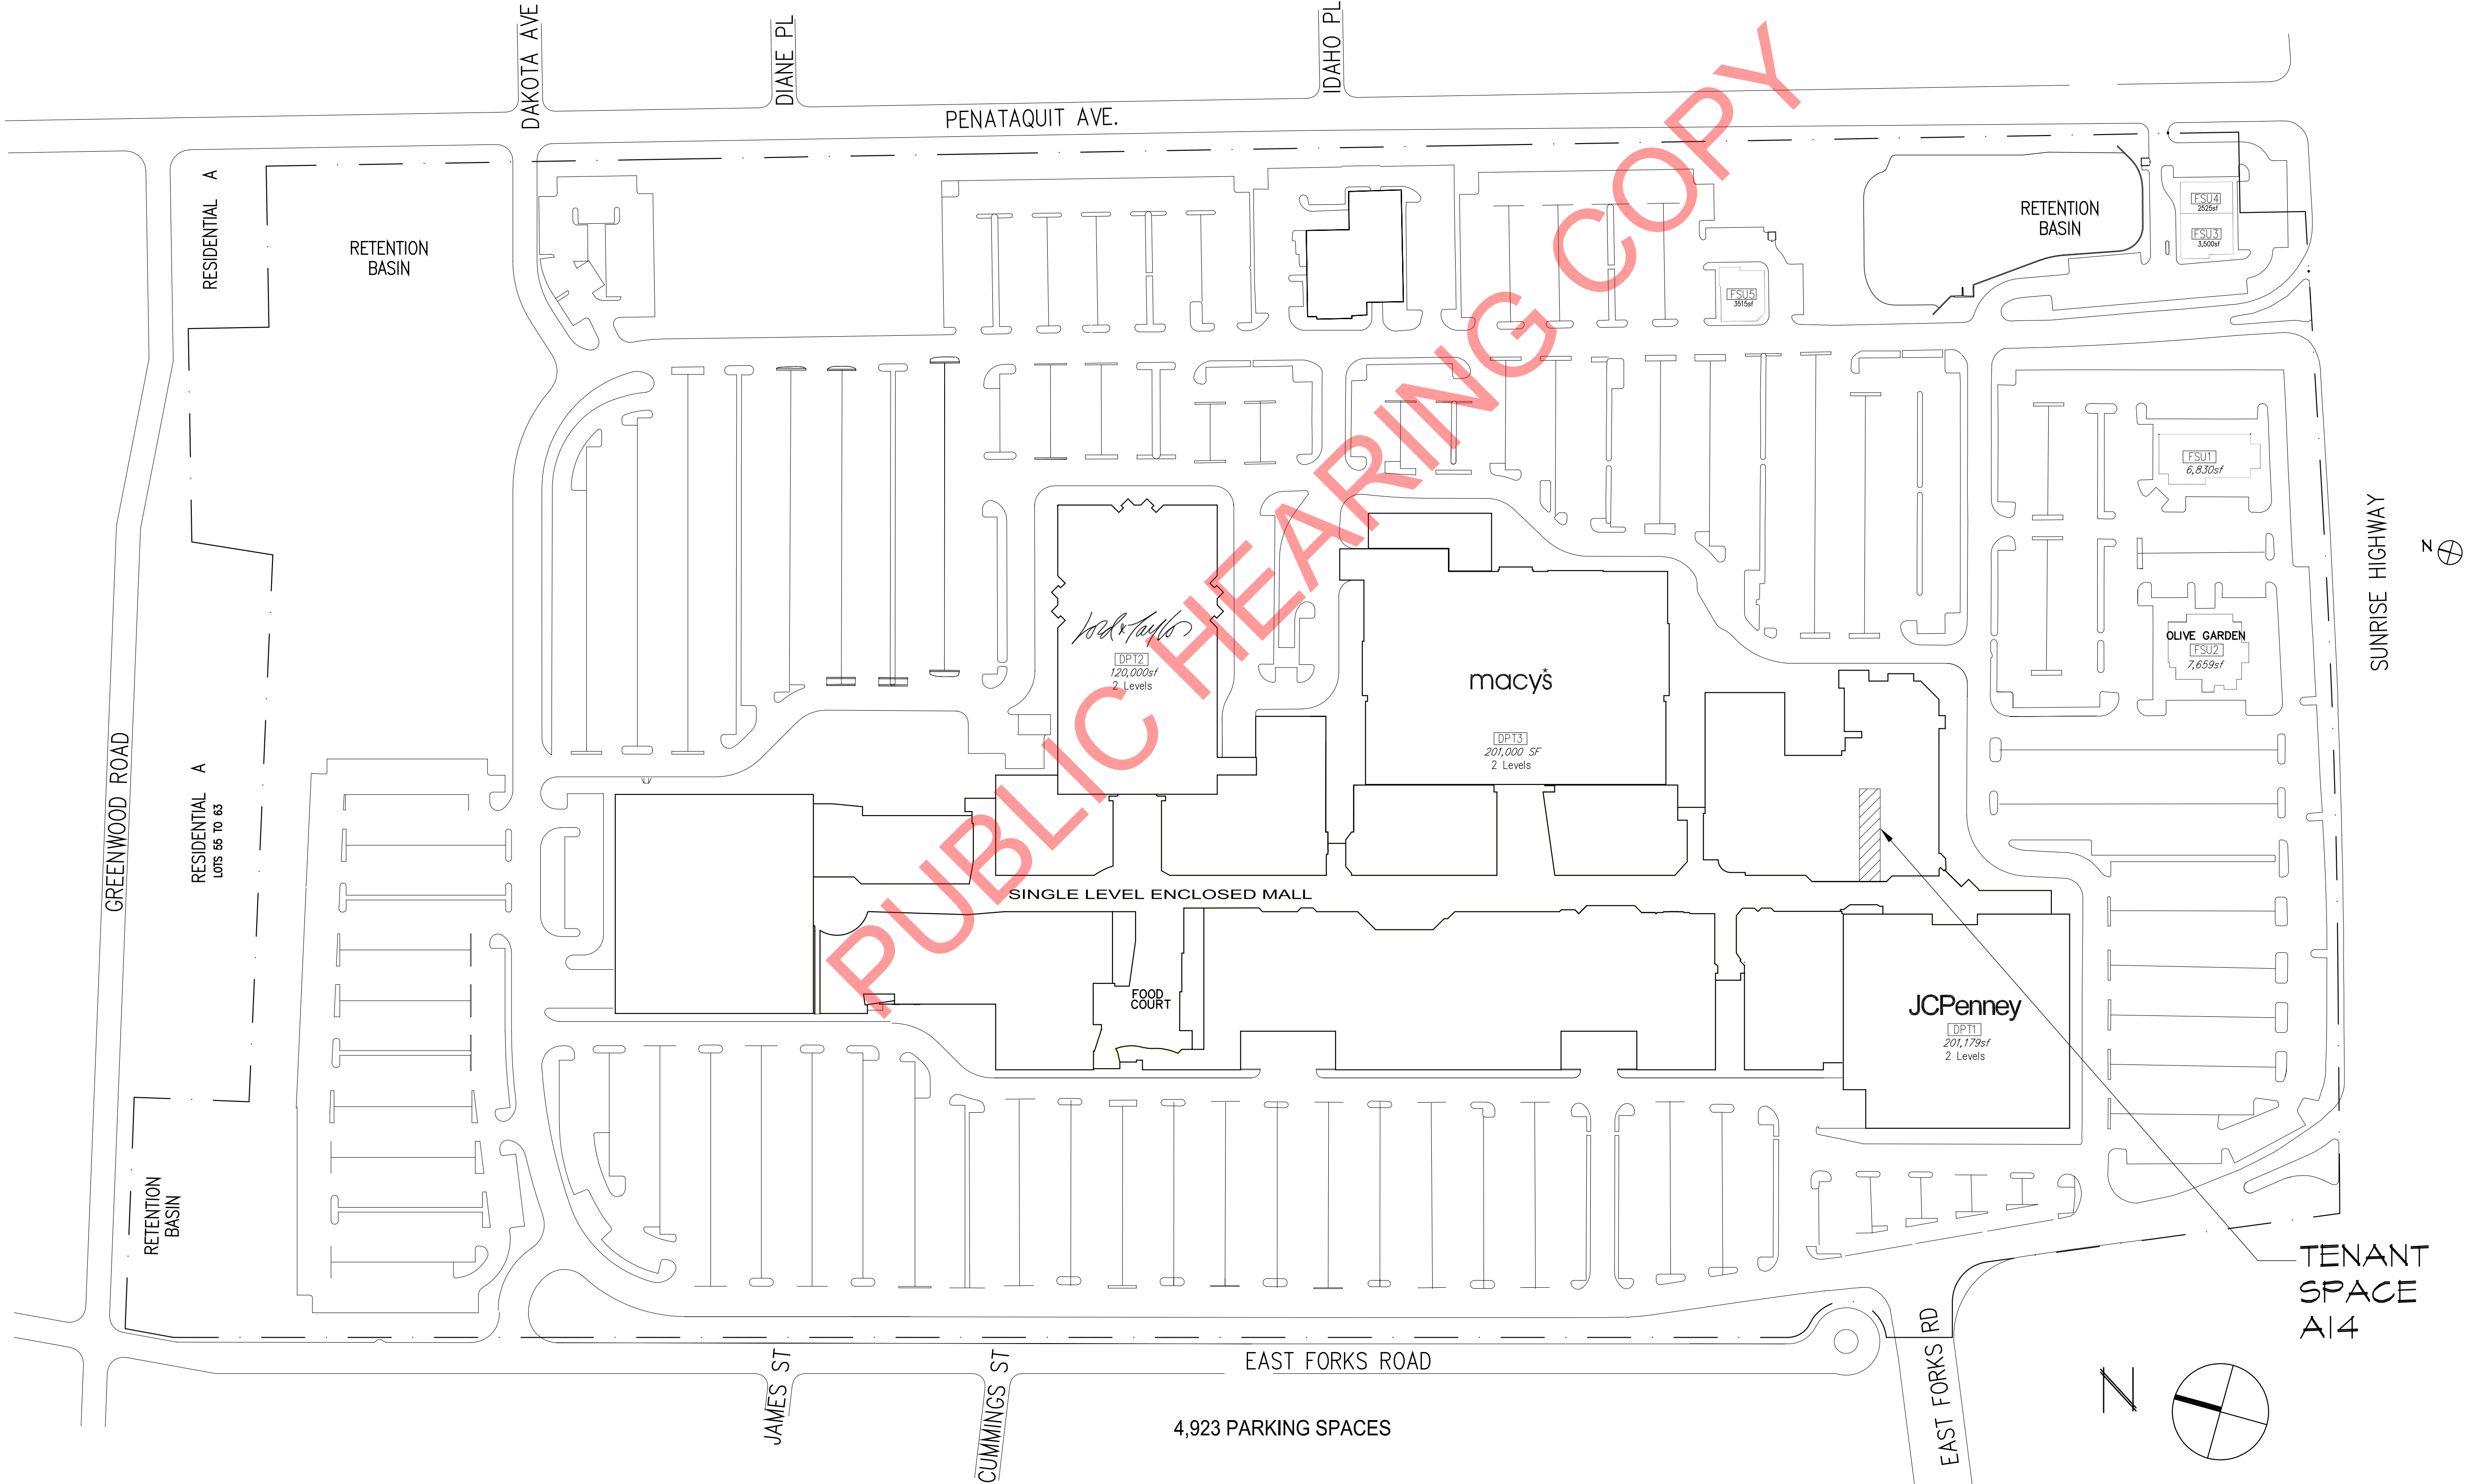

Project:
TENANT CHANGE - INTERIOR ALTERATION
"HEADS UP AIR SOFT RANGE CORPORATION"
WESTFIELD SOUTHSORE MALL
1701 SUNRISE HIGHWAY, A-14
BAYSHORE, NY 11706
S:316 BLK:2 LOT:15.1 ZONE:B-3

CONTRACTORS:

ENGINEERS:

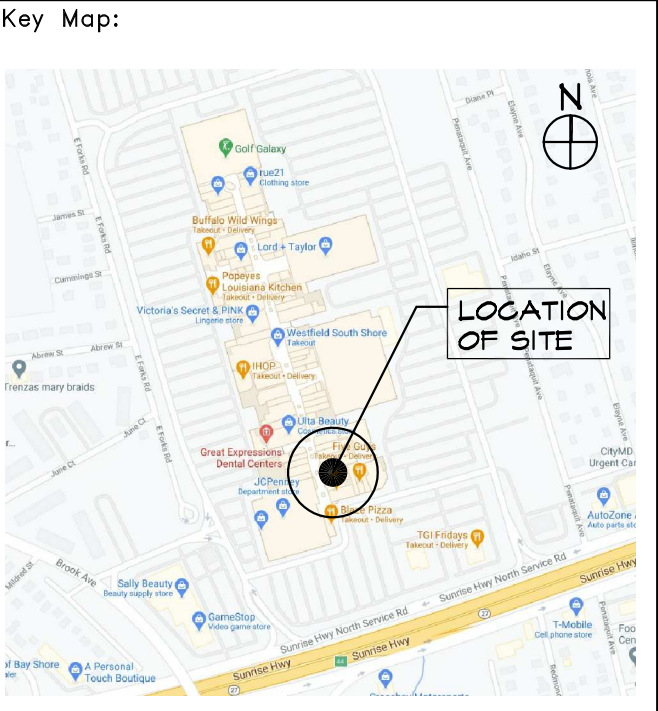

EAB
ARCHITECTURALDESIGNS, PLLC
4250 VETERANS MEMORIAL HWY STE. 2040M HOLBROOK NY 11741
tel. (631) 314-1047 fax (631) 314-1044

No.	Date	Revision
Project Manager: EAB		
Project Architect: ERIK A. BJORNEBY R.A.		
Project Designer: EAB		
Drawn by: LJS		
Checked by: EAB		
Design No.:		Date: 07/21/21

DOB Job No.

DOB Approval

Drawing Title:
PLOT PLAN

Drawing Scale: AS NOTED

Architect:
ERIK A. BJORNEBY R.A.

T-1

Sheets in Contract:
1 of 2