
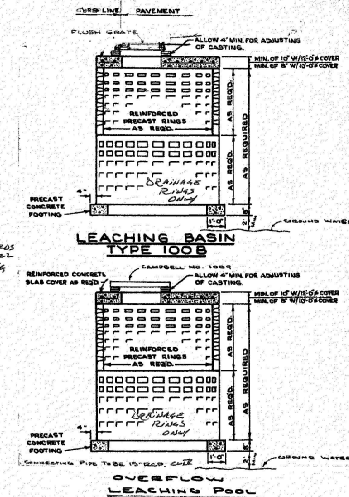
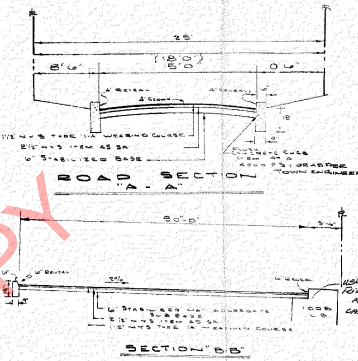
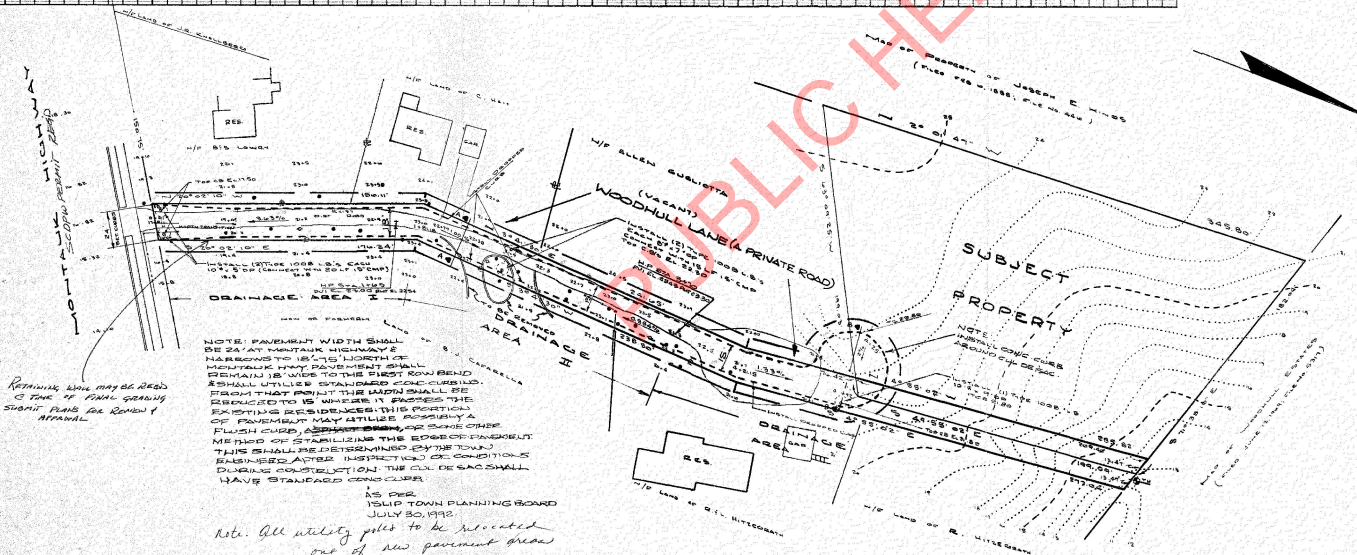


The posted plan is subject to change. Please note that this site plan may be modified during the Town Planning Board and/or Town Board review process. Please contact the assigned planning department staff member if you have questions regarding the date and status of any posted graphics.

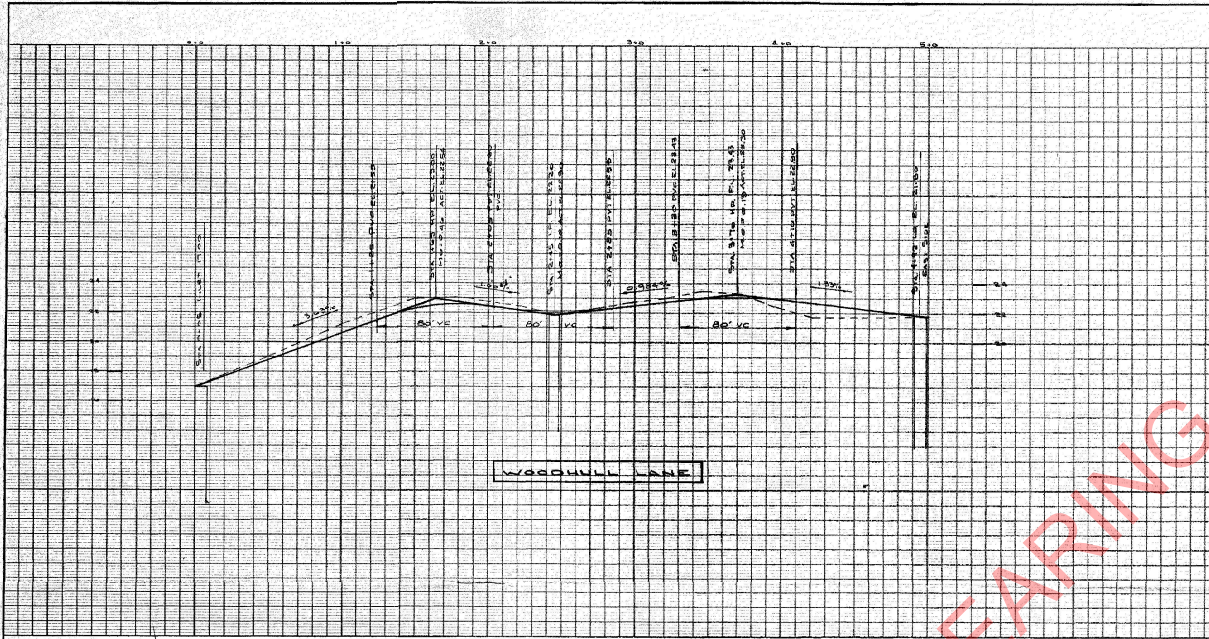

SITE WORK
BEFORE STARTING WORK CALL
TOWN ENGINEER/INSPECTORS
224-5360

STREET LIGHTING
INSTALLATION
REQUIREMENT
FOR THE INSTALLATION OF
CALL DIVISION OF TOWN SAFETY
224-5535

KEY MAP
Scale: 1" = 400'

TEST BORING
Scale: 1" = 10'

APPROVED
"as noted"
DATE: 4/1/95

RECEIVED
4-1-95

REVISIONS

NO.	DATE	DESCRIPTION
1	4-1-95	AS SHOWN

DRAINAGE AND IMPROVEMENT PLAN
FOR
WOODHULL LANE (A PRIVATE ROAD)
SAYVILLE
TOWN OF SAYVILLE, SUFFOLK COUNTY, NEW YORK

FOR: GUY & BENE, INC.
105 ASTOR DR.
SAYVILLE, NY 11788 509-2455

HERMAN H. SCHNEPP, P.E.
LAND SURVEYOR & SITE PLANNER
250 NORTH MAIN ST. SAYVILLE, NEW YORK

DRAWN BY: GUY & BENE, INC. SCALE: 1" = 400' DATE: 4-1-95 FILE NO: 1515