



175 ORINOCO DRIVE, SUITE D,
BRIGHTWATERS, NY 11718
PH. (631) 495-8606



UNAUTHORIZED ALTERATION OR
ADDITION TO THIS DOCUMENT IS A
VIOLATION OF SECTION 7209
SUBDIVISION 2 OF THE NEW YORK
STATE EDUCATION LAW


LOCATION FOR TOWN STAMP

PROJECT:
**COYLE'S ICE CREAM
ISLIP, NEW YORK**


DRAWING REVISIONS		
NO.	DATE	DESCRIPTION
△	09-10-24	GENERAL REVISIONS
△	08-07-24	GENERAL REVISIONS
△	06-05-24	PER CLIENT COMMENTS
△	05-30-24	FOR REVIEW

SHEET TITLE:
**CONCEPTUAL
FLOOR PLAN**

A-10
DWG. NO.

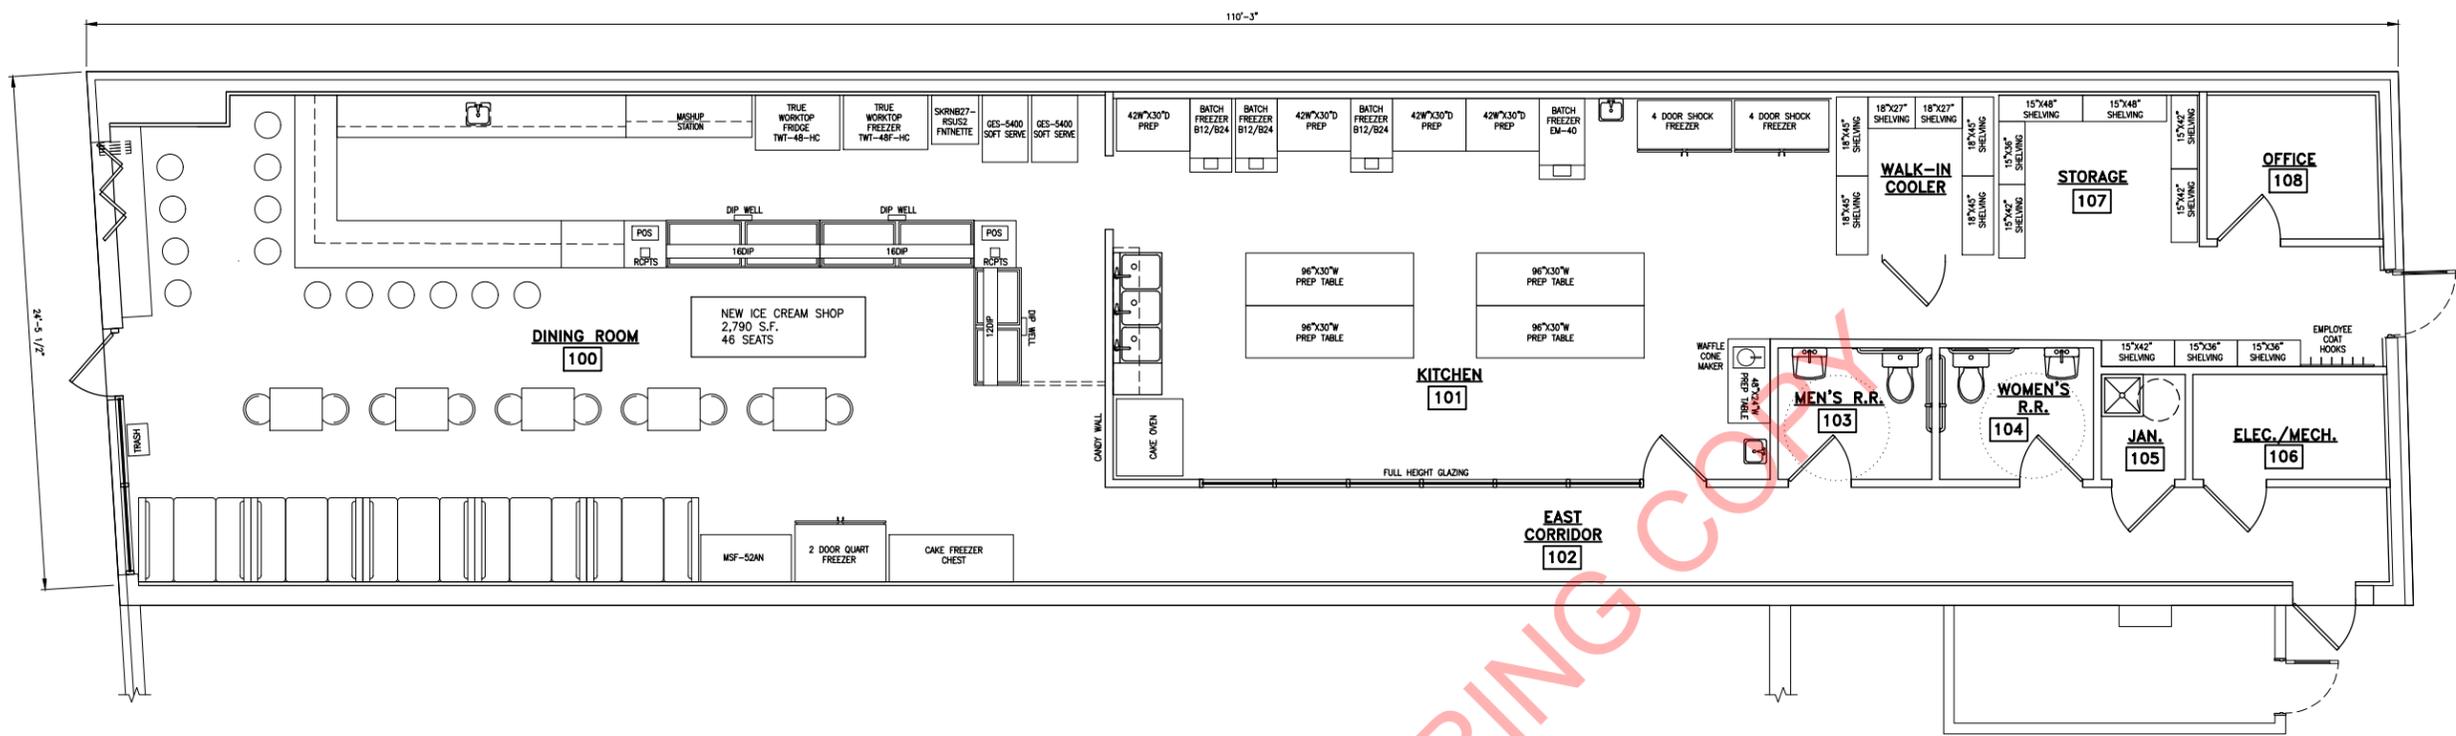


1 FLOOR PLAN
SCALE: 1/4"=1'-0"

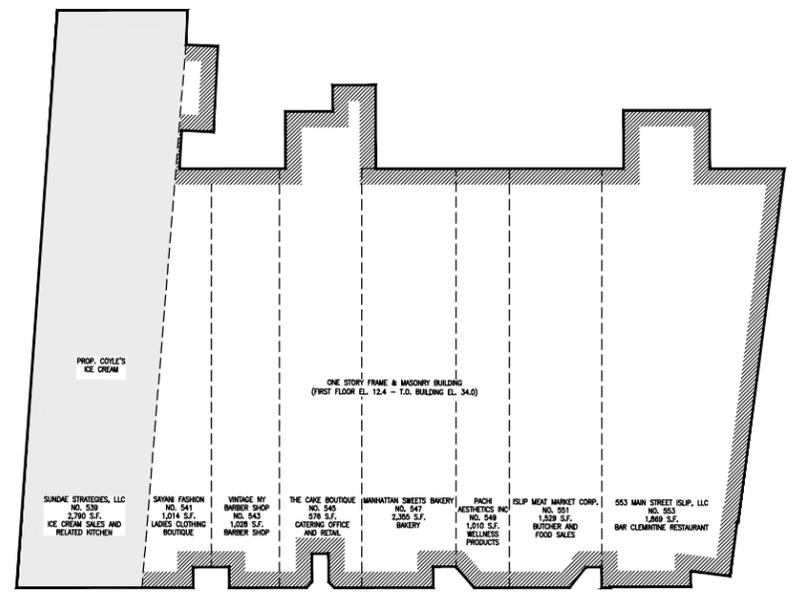

2 BUILDING KEY PLAN
SCALE: 1/16"=1'-0"

The posted plan is subject to change. Please note that this site plan may be modified during the Town Planning Board and/or Town Board review process. Please contact the assigned planning department staff member if you have questions regarding the date and status of any posted graphics.

 

SHEET SIZE: 24" x 36"