


The posted plan is subject to change. Please note that this site plan may be modified during the Town Planning Board and/or Town Board review process. Please contact the assigned planning department staff member if you have questions regarding the date and status of any posted graphics.

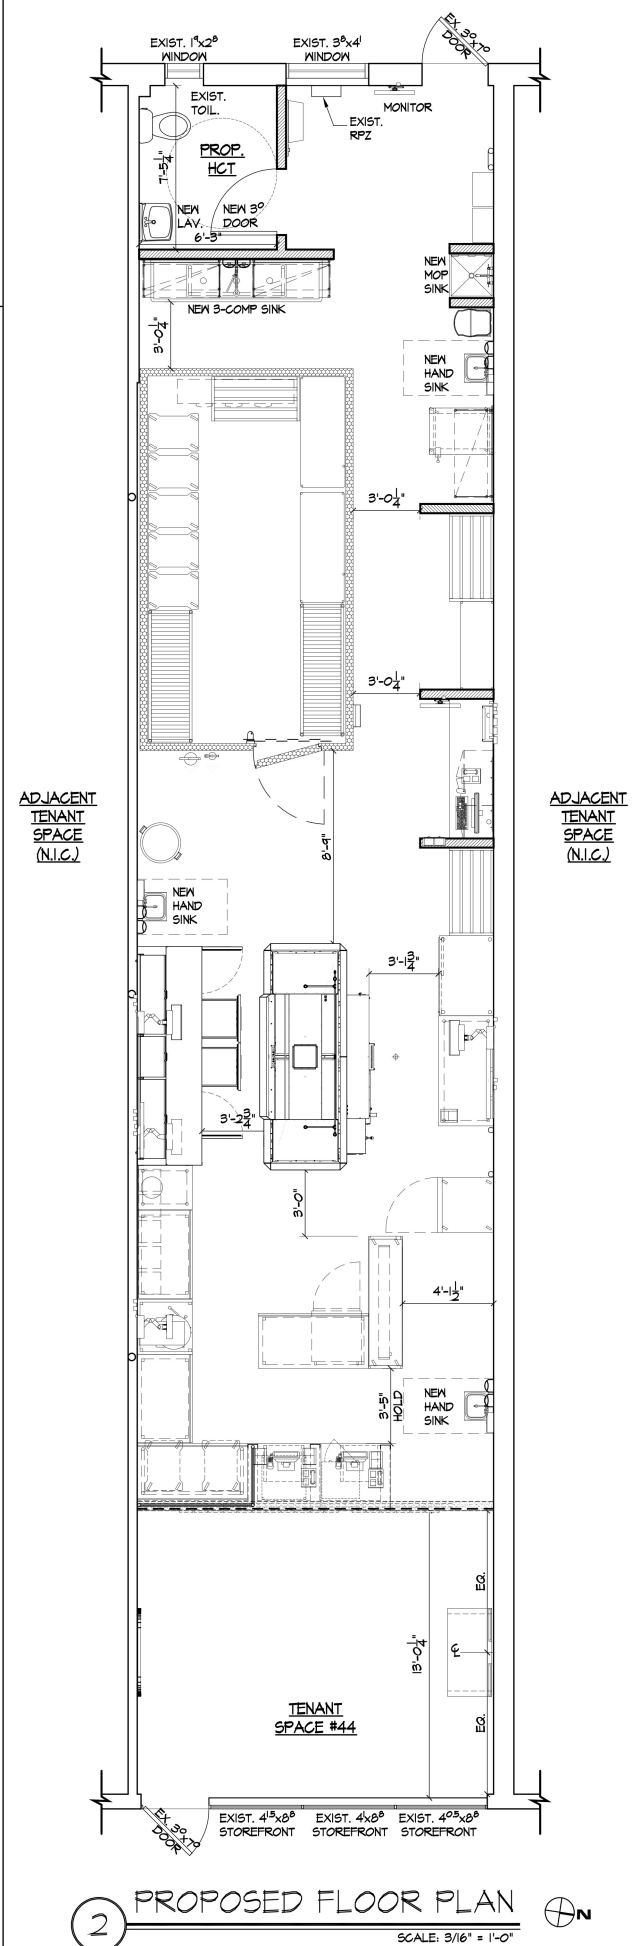

Project:


**PAPA JOHN'S**  
Better Ingredients. Better Pizza.

44 LOWELL AVE.  
ISLIP TERRACE, NY 11752

DIST: 500 SECT: 231 BLK: 1 LOT: 12  
ZONE: BUS 1

CONTRACTORS:

**ENGINEERS:**

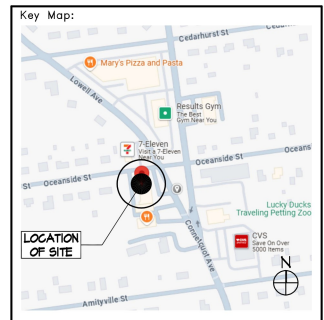

**EAB**  
ARCHITECTURALDESIGNS, PLLC

4250 VETERANS HIGHWAY, STE 3150W HOLBROOK, NY 11741  
tel. ( 631 ) 319-1047 fax ( 631 ) 319-1049


No.	Date	Revision
Project Manager: EAB		
Project Architect: ERIK A. BJORNEBY R.A.		
Project Designer: CLJ		
Drawn by: CLJ		
Checked by: EAB		
Design No.:		Date: 05/06/25
DOB Job No.		

Drawing Title:

SITE PLAN &  
SANITARY  
CALCULATIONS

Drawing Scale: AS NOTED

Architect: ERIK A. BLOMBERG & A	Drawing No.:
------------------------------------	--------------

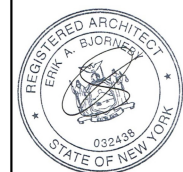

ST-1

Sheets in Contract:  
1 of 1