

A


STOREFRONT ELEVATION

TMO-46W-REM

Scale: 3/16"=1'-0"



EXISTING CONDITIONS:

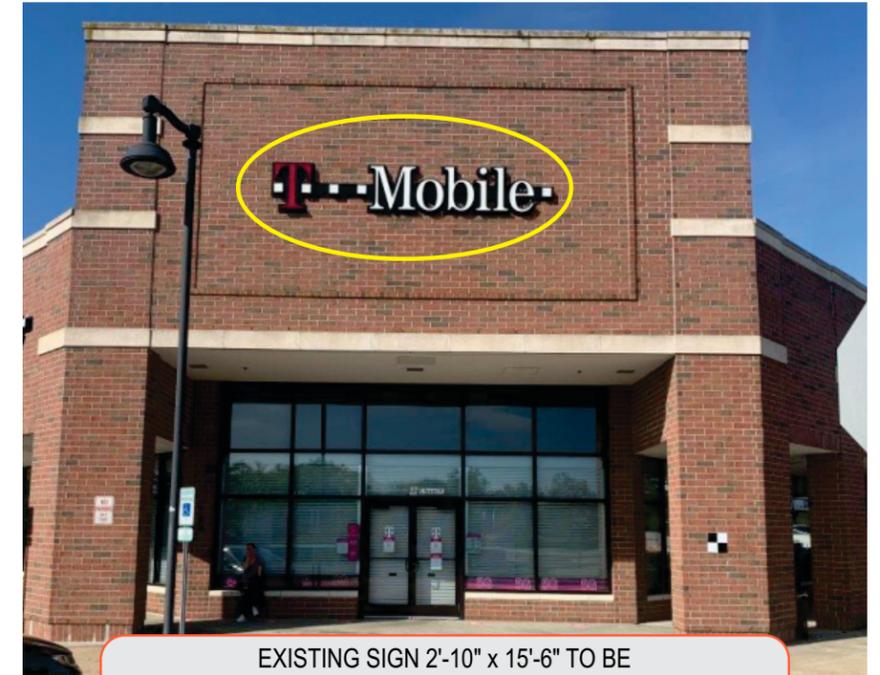

EXISTING SIGN 2'-10" x 15'-6" TO BE REMOVED & DISCARDED; WALL TO BE PATCH AS REQUIRED

The posted plan is subject to change. Please note that this site plan may be modified during the Town Planning Board and/or Town Board review process. Please contact the assigned planning department staff member if you have questions regarding the date and status of any posted graphics.

Stratus™

stratusunlimited.com
 8959 Tyler Boulevard
 Mentor, Ohio 44060
 888.503.1569

CLIENT:
T Mobile

ADDRESS:
 237 SOUTH RESEARCH PLACE
 CENTRAL ISLIP, NY 11722

PAGE NO.
4

ORDER NUMBER:
 4626941

SITE NUMBER:
 252210

ELECTRONIC FILE NAME:
 G:\ACCOUNTS\T\MOBILE\2021\NY\CORPORATE\8980_Carlon & South Research_Central Islip_NY_R10

PROJECT NUMBER:
 78759

PROJECT MANAGER:
 ASHLEY GREATHOUSE

Rev #	Req #	Date/Artist	Description
Original	168078	07/07/21 DSG-RU	
Rev 1	345212	07/23/21 DSG-SH	Replaced "TMO-29W-REM" to "TMO-34W-REM"
Rev 2	347561	08/11/21 DSG-RA	
Rev 3	349905	08/31/21 DSG-RA	Revised artwork as per request
Rev 4	351241	09/08/21 DN	
Rev 5	357712	11/02/21 DN	
Rev 6	366199	01/21/22 DSG-RA	Revised TMO-37W-4B to TMO-46M-REM

Rev #	Req #	Date/Artist	Description
Rev 7	366838	01/27/22 MD	Updated to RW mounted
Rev 8	389254	06/28/22 Z-AM	
Rev 9	389587	07/01/22 Z-HR	Updated to Remote
Rev 10	389981	07/06/22 Z-SA	Revised artwork
Rev 11	391010	07/14/22 Z-SH	
Rev 12	391950	07/20/22 Z-HR	
Rev 13	393071	07/28/22 Z-SY	


PRINTS ARE THE EXCLUSIVE PROPERTY OF STRATUS. THIS MATERIAL SHALL NOT BE USED, DUPLICATED, OR OTHERWISE REPRODUCED WITHOUT THE PRIOR WRITTEN CONSENT OF STRATUS.

B


SIDE ELEVATION

TMO-30W-REM

Scale: 1/8"=1'-0"

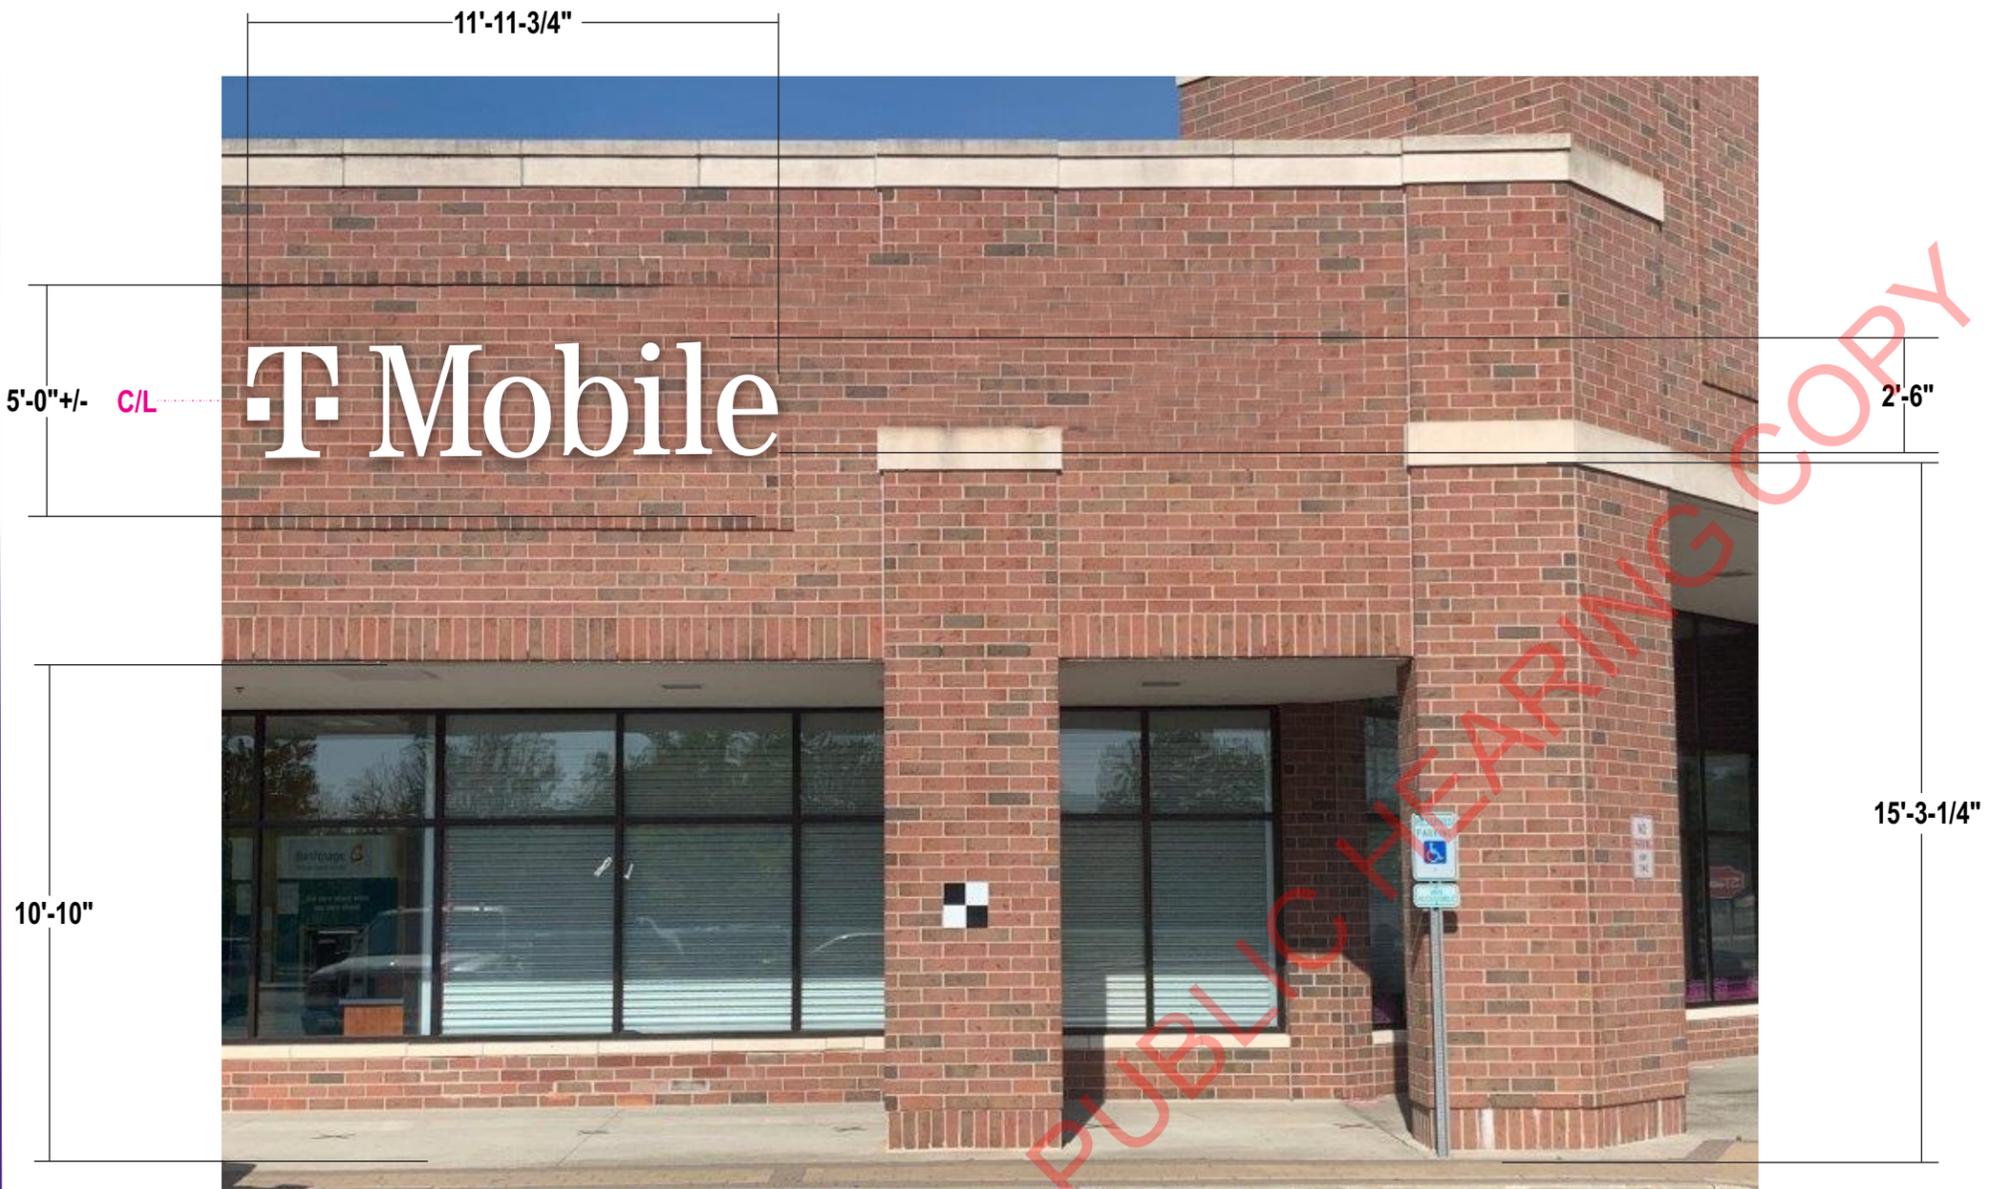

EXISTING CONDITIONS:

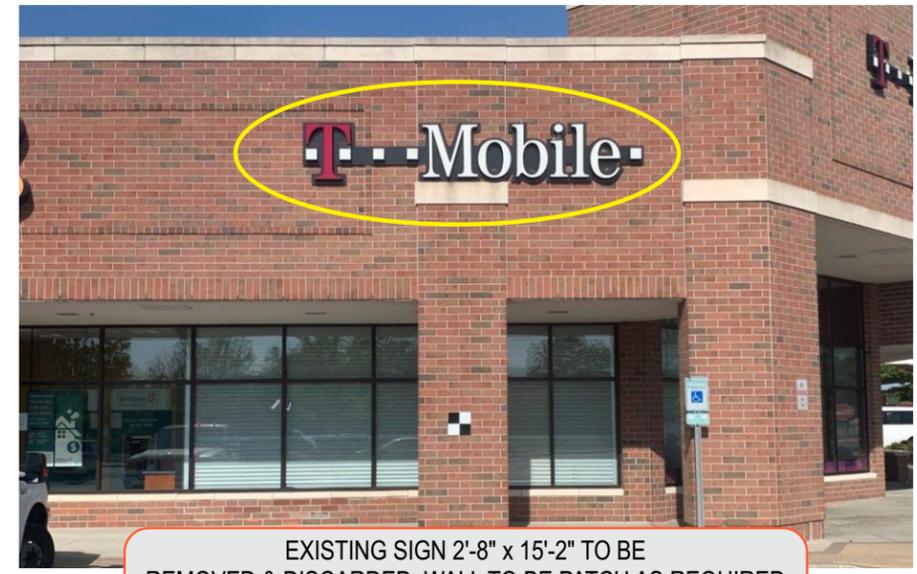

NOTE: THE SIGN PLACEMENTS SHOWN IS THE ONLY OPTION THE CITY HAS PROVIDED FOR THIS SIZE SIGN

Stratus™

stratusunlimited.com
8959 Tyler Boulevard
Mentor, Ohio 44060
888.503.1569

CLIENT:
T-Mobile

ADDRESS:
237 SOUTH RESEARCH PLACE
CENTRAL ISLIP, NY 11722

PAGE NO.
6

ORDER NUMBER:
4626941

SITE NUMBER:
252210

ELECTRONIC FILE NAME:
G:\ACCOUNTS\T-MOBILE\2021\NY\CORPORATE\
8980_Carlon & South Research_Central Islip_NY_R10

PROJECT NUMBER:
78759

PROJECT MANAGER:
ASHLEY GREATHOUSE

Rev #	Req #	Date/Artist	Description
Original	168078	07/07/21 DSG-RU	
Rev 1	345212	07/23/21 DSG-SH	Replaced "TMO-29W-REM" to "T-34M-4B"
Rev 2	347561	08/11/21 DSG-RA	
Rev 3	349905	08/31/21 DSG-RA	Revised artwork as per request
Rev 4	351241	09/08/21 DN	
Rev 5	357712	11/02/21 DN	
Rev 6	366199	01/21/22 DSG-RA	Revised TMO-23W-1B to TMO-30M-REM

Rev #	Req #	Date/Artist	Description
Rev 7	366838	01/27/22 MD	Updated to RW mounted
Rev 8	389254	06/28/22 Z-AM	Added options
Rev 9	389587	07/01/22 Z-HR	Revised placement
Rev 10	389981	07/06/22 Z-SA	Revised artwork
Rev 11	391010	07/14/22 Z-SH	Revised placement
Rev 12	391950	07/20/22 Z-HR	Updated photo & added note
Rev 13	393071	07/28/22 Z-SY	

PRINTS ARE THE EXCLUSIVE PROPERTY OF STRATUS. THIS MATERIAL SHALL NOT BE USED, DUPLICATED, OR OTHERWISE REPRODUCED WITHOUT THE PRIOR WRITTEN CONSENT OF STRATUS.