


Signs highlighted in

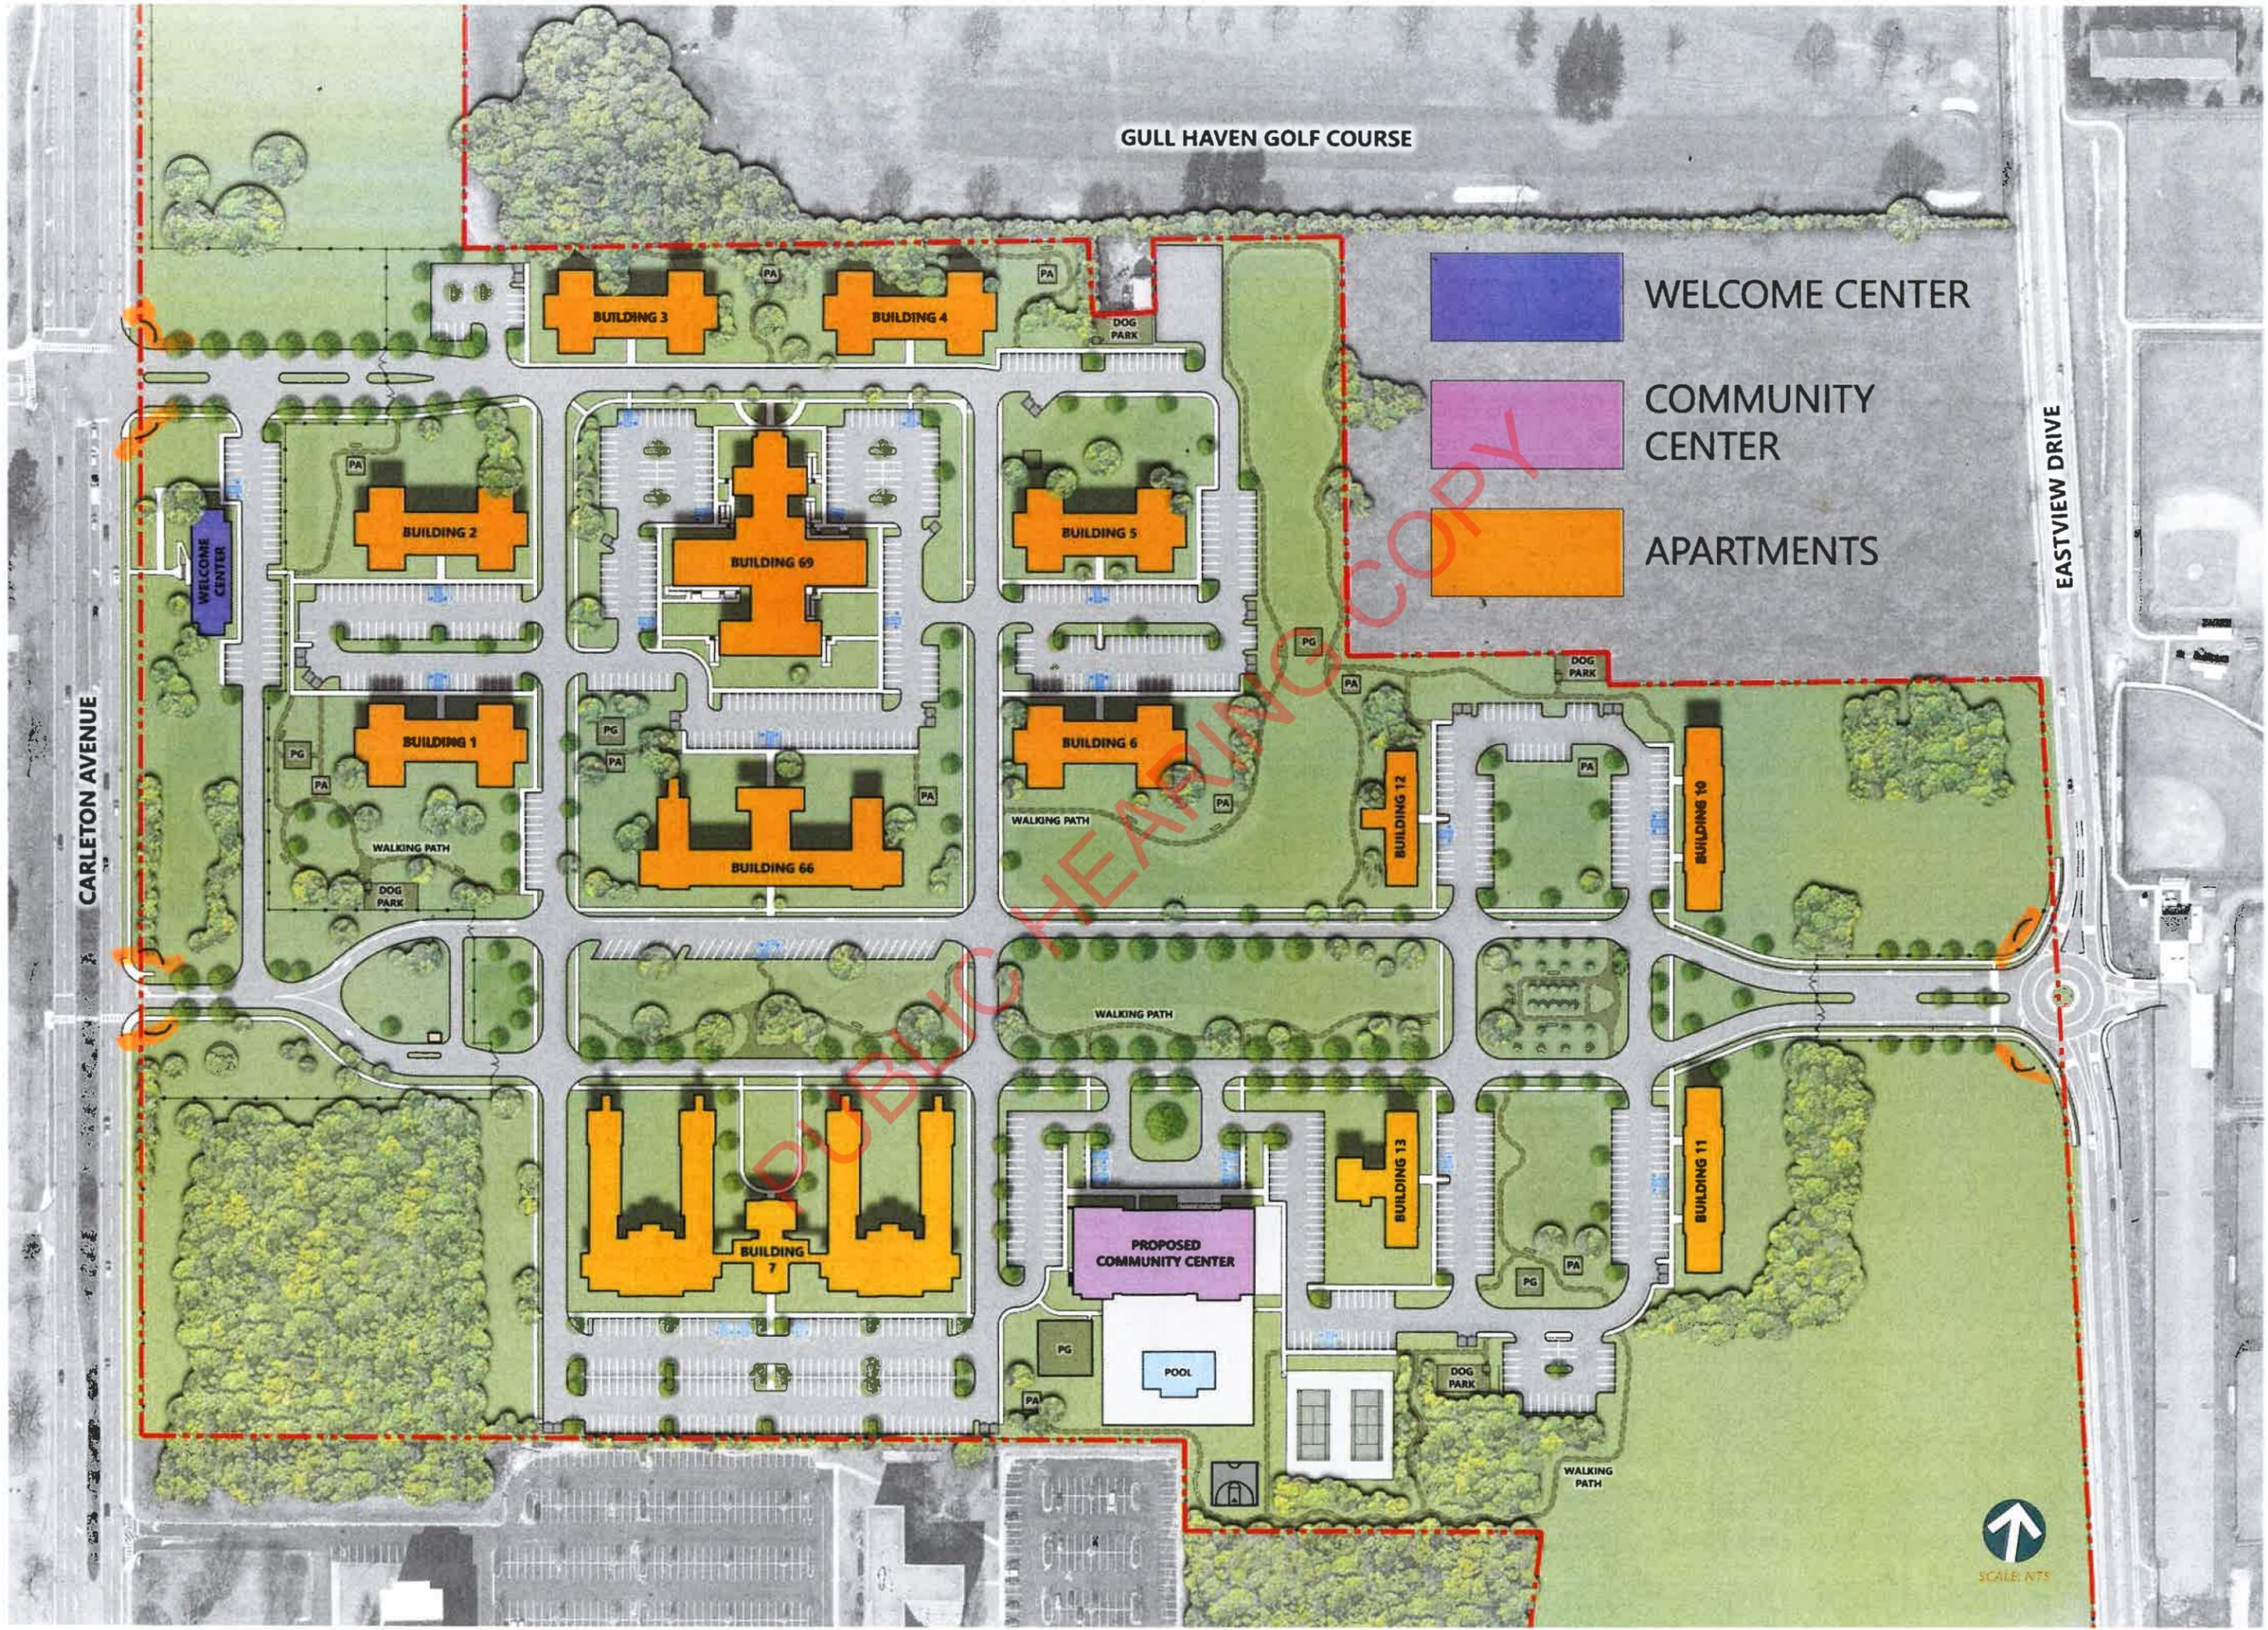

GULL HAVEN GOLF COURSE

 WELCOME CENTER
 COMMUNITY CENTER
 APARTMENTS

CARLETON AVENUE

EASTVIEW DRIVE

The posted plan is subject to change. Please note that this site plan may be modified during the Town Planning Board and/or Town Board review process. Please contact the assigned planning department staff member if you have questions regarding the date and status of any posted graphics.



SCALE: NTS