


PROPOSED SIGN LAYOUT

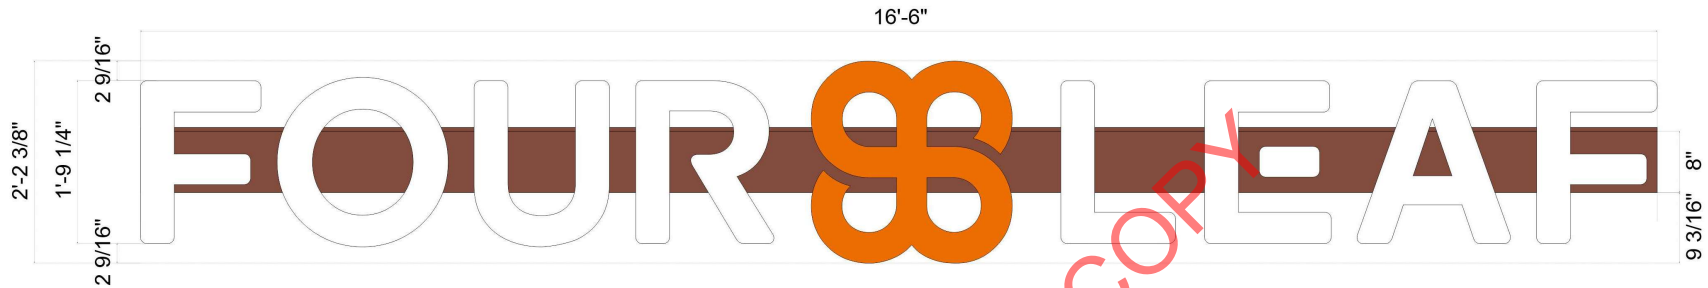

PROPOSED SIGN LAYOUT

NOTES: (1x) 5" deep TRIM-CAP L.E.D. ILLUMINATED CHANNEL LETTER/LOGO INSTALLED ONTO EXISTING EXTERIOR BUILDING FASCIA w/ EXTRUDED RACEWAY
 CENTERED LEFT/RIGHT IN AVAILABLE AREA
 NEW RACEWAY INSTALLED TO MATCH HEIGHT OF EXISTING TOP RACEWAY



EXISTING PHOTO



PROPOSED OVERLAY - SCALE BASED OFF OF EXISTING 16'-6" WIDE CHANNEL LETTERS



COMMENTS:

#	DATE	REVISIONS	BY

FOUR LEAF

233 S. RESEARCH PL.,
 CENTRAL ISLIP, NY

PROPOSED SIGN LAYOUT

DRAWN BY: M.L. PROJ. MGR: B.D.

DATE: 11/27/24

241018 **2 of 9**

BY SIGNING THE CUSTOMER APPROVAL ON THIS PRINT, THE CUSTOMER UNDERSTANDS THAT THEY ARE ACCEPTING ALL ASPECTS OF THIS DRAWING, INCLUDING: ARTWORK, DIMENSIONS, SPELLING & SPECIFICATIONS. ALSO, ALL COLOR REPRESENTATIONS ARE APPROXIMATE, AND MAY NOT MATCH MANUFACTURERS SAMPLES.

SALESPERSON APPROVAL SIGNATURE & DATE

LANDLORD APPROVAL SIGNATURE & DATE

CUSTOMER APPROVAL SIGNATURE & DATE

The posted plan is subject to change. Please note that this site plan may be modified during the Town Planning Board and/or Town Board review process. Please contact the assigned planning department staff member if you have questions regarding the date and status of any posted graphics.