


SURVEYED FOR: Mamataz Parvin
 LOCATED AT BOHEMIA, T/O ISLIP, SUFF. CO. N.Y.
 LOT 24
 MAP OF "CAUSEWAY COURTS"
 (F.8-11-1986 #8169)
 SCALE 1"=30'
 S.C.T.M. 0500-214-02-01.28

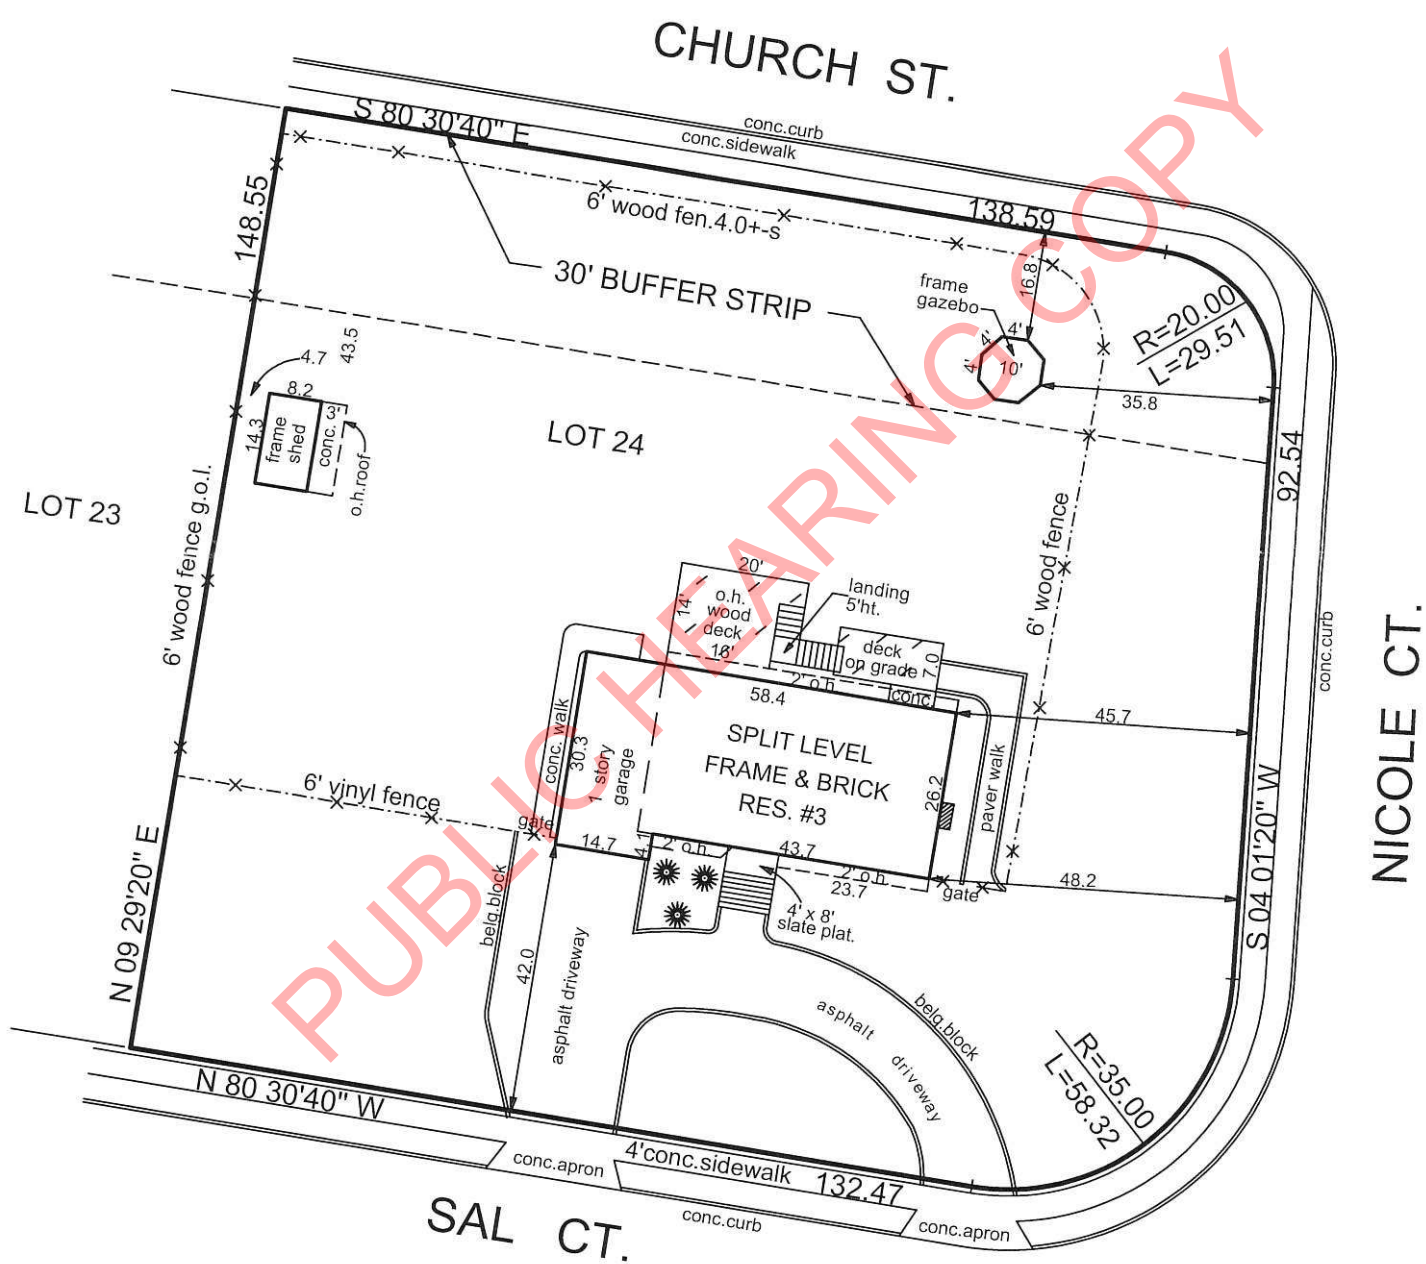

FILE NO. 55813

The posted plan is subject to change. Please note that this site plan may be modified during the Town Planning Board and/or Town Board review process. Please contact the assigned planning department staff member if you have questions regarding the date and status of any posted graphics.

WILLIAM R. SIMMONS III, L.S.P.C.		
128 CARLETON AVE. EAST ISLIP, N.Y. 11730		
SIMMONSLANDSURVEYING@GMAIL.COM		
DATE: 07/24/2023	SCALE: 1" = 30'	DRAWN BY: WRS IV