



PUBLIC HEARING COPY

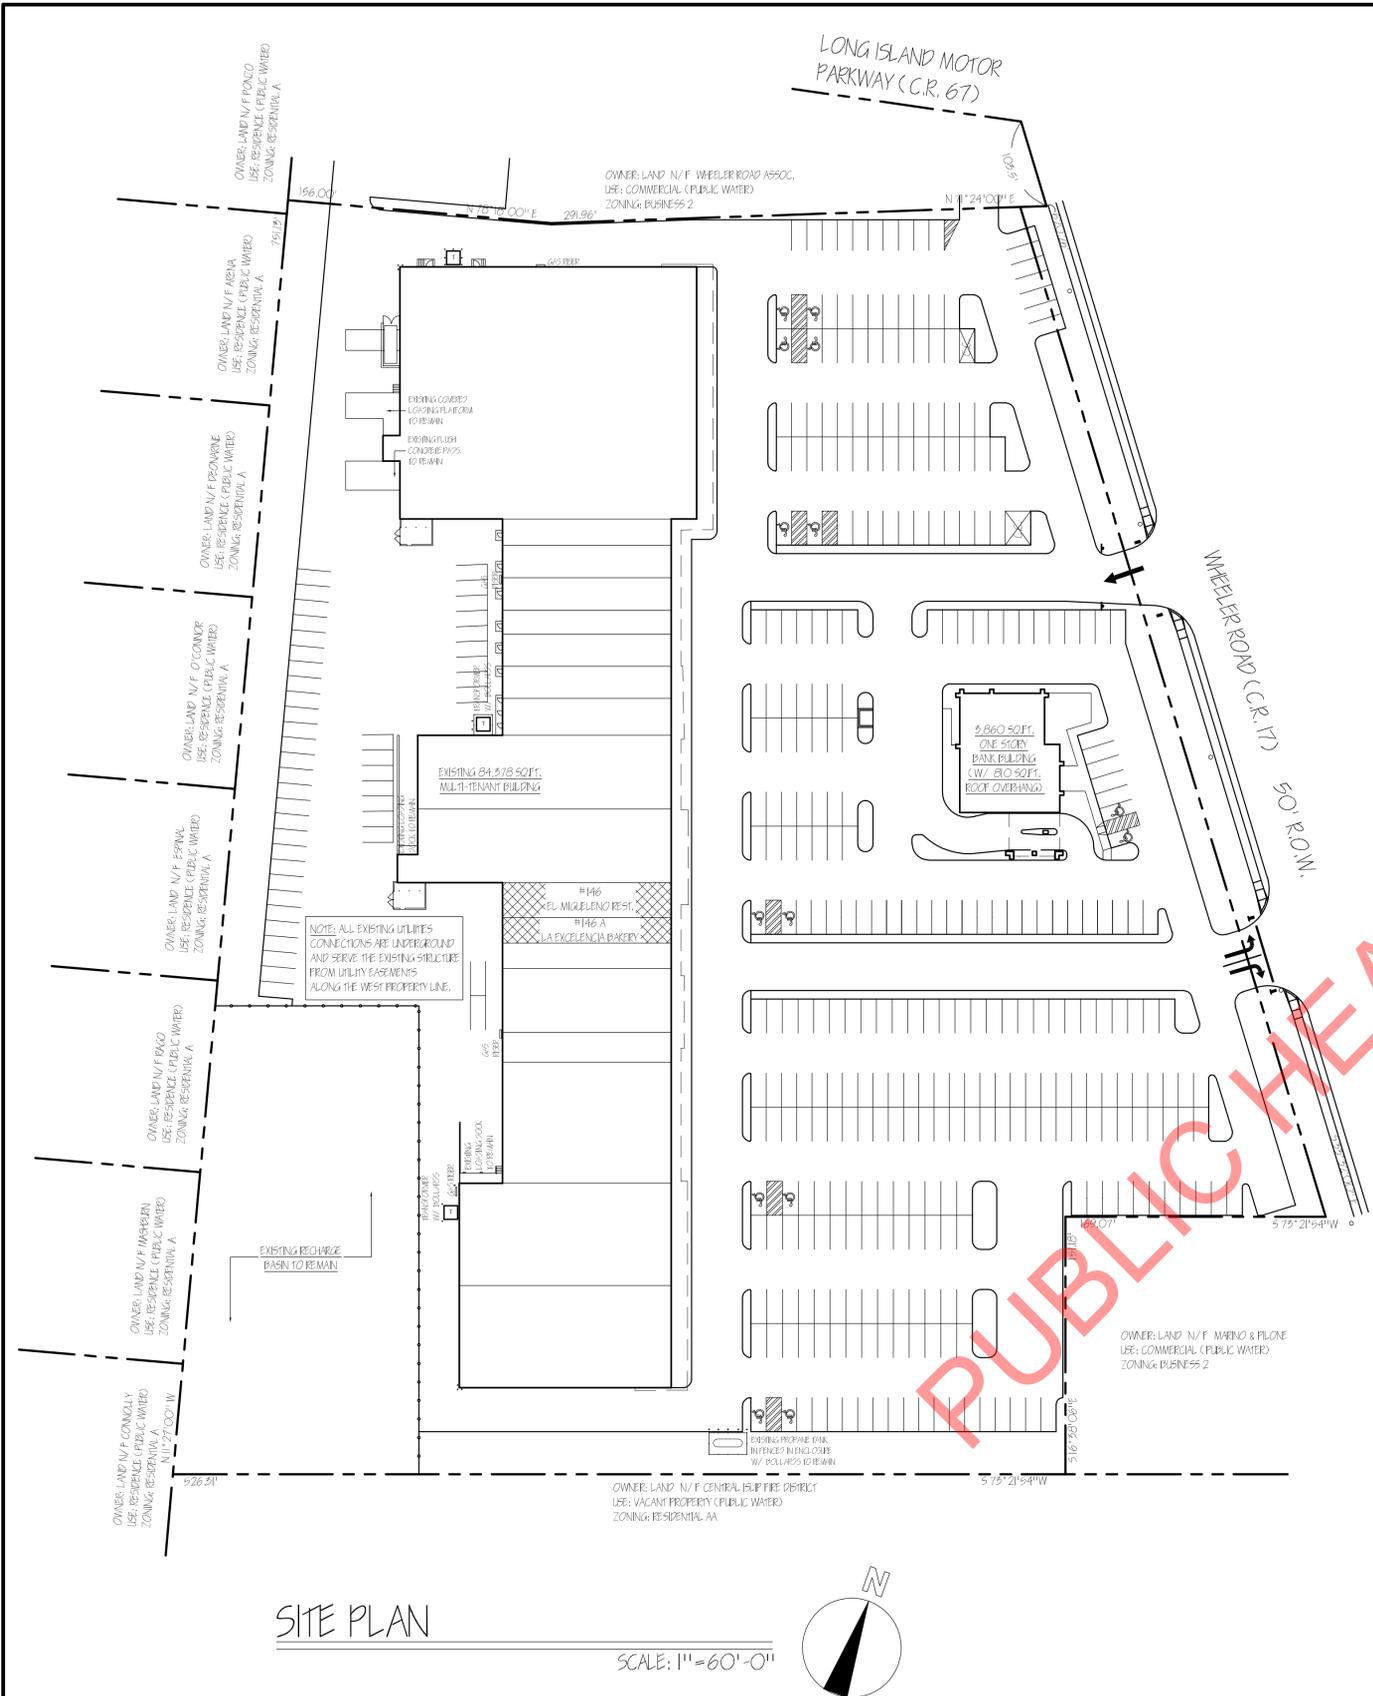

SITE PLAN

SCALE: 1" = 60'-0"

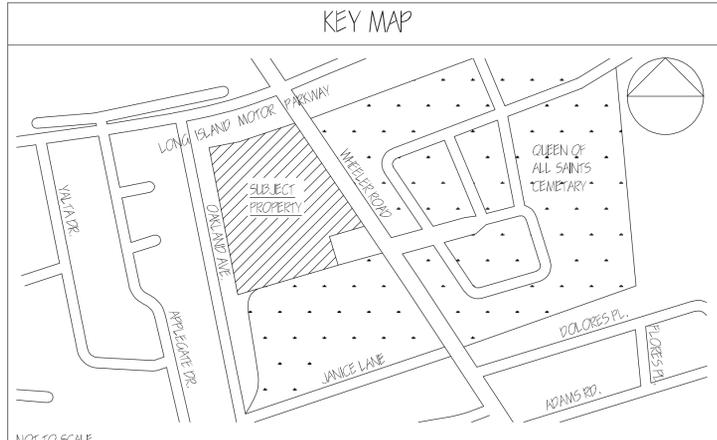

The posted plan is subject to change. Please note that this site plan may be modified during the Town Planning Board and/or Town Board review process. Please contact the assigned planning department staff member if you have questions regarding the date and status of any posted graphics.

VANDERBILT PLAZA SHOPPING CENTER

WHEELER ROAD
CENTRAL ISLIP NEW YORK

APPLICANT/PROPERTY OWNER:
Vanderbilt Plaza, LLC
500 North Broadway Suite 270
Jericho, NY 11753
(516)939-0500

THESE DRAWINGS ARE AN INSTRUMENT OF SERVICE, AND AS SUCH ARE THE PROPERTY OF THOMAS P. WALSH, ARCHITECT, P.C. ANY UNAUTHORIZED USE OF THESE DOCUMENTS IS IN A VIOLATION OF SECTION 7209 SUB-DIVISION 2 OF THE N.Y. STATE EDUCATION LAW.

ISSUED TO T.O.I.
REVISION

7-1-21
DATE



THOMAS P. WALSH, ARCHITECT P.C.



15 ORLEANS COURT
COMMACK, NEW YORK 11725
(631)662-4404

NO:
BY:
DATE:
PAGE:

SP-1