


Disclaimer:
The posted plan is subject to change. Please note that this site plan may be modified during the Town Planning Board and/or Town Board review process. Please contact the assigned planning department staff member if you have questions regarding the date and status of any posted graphics.

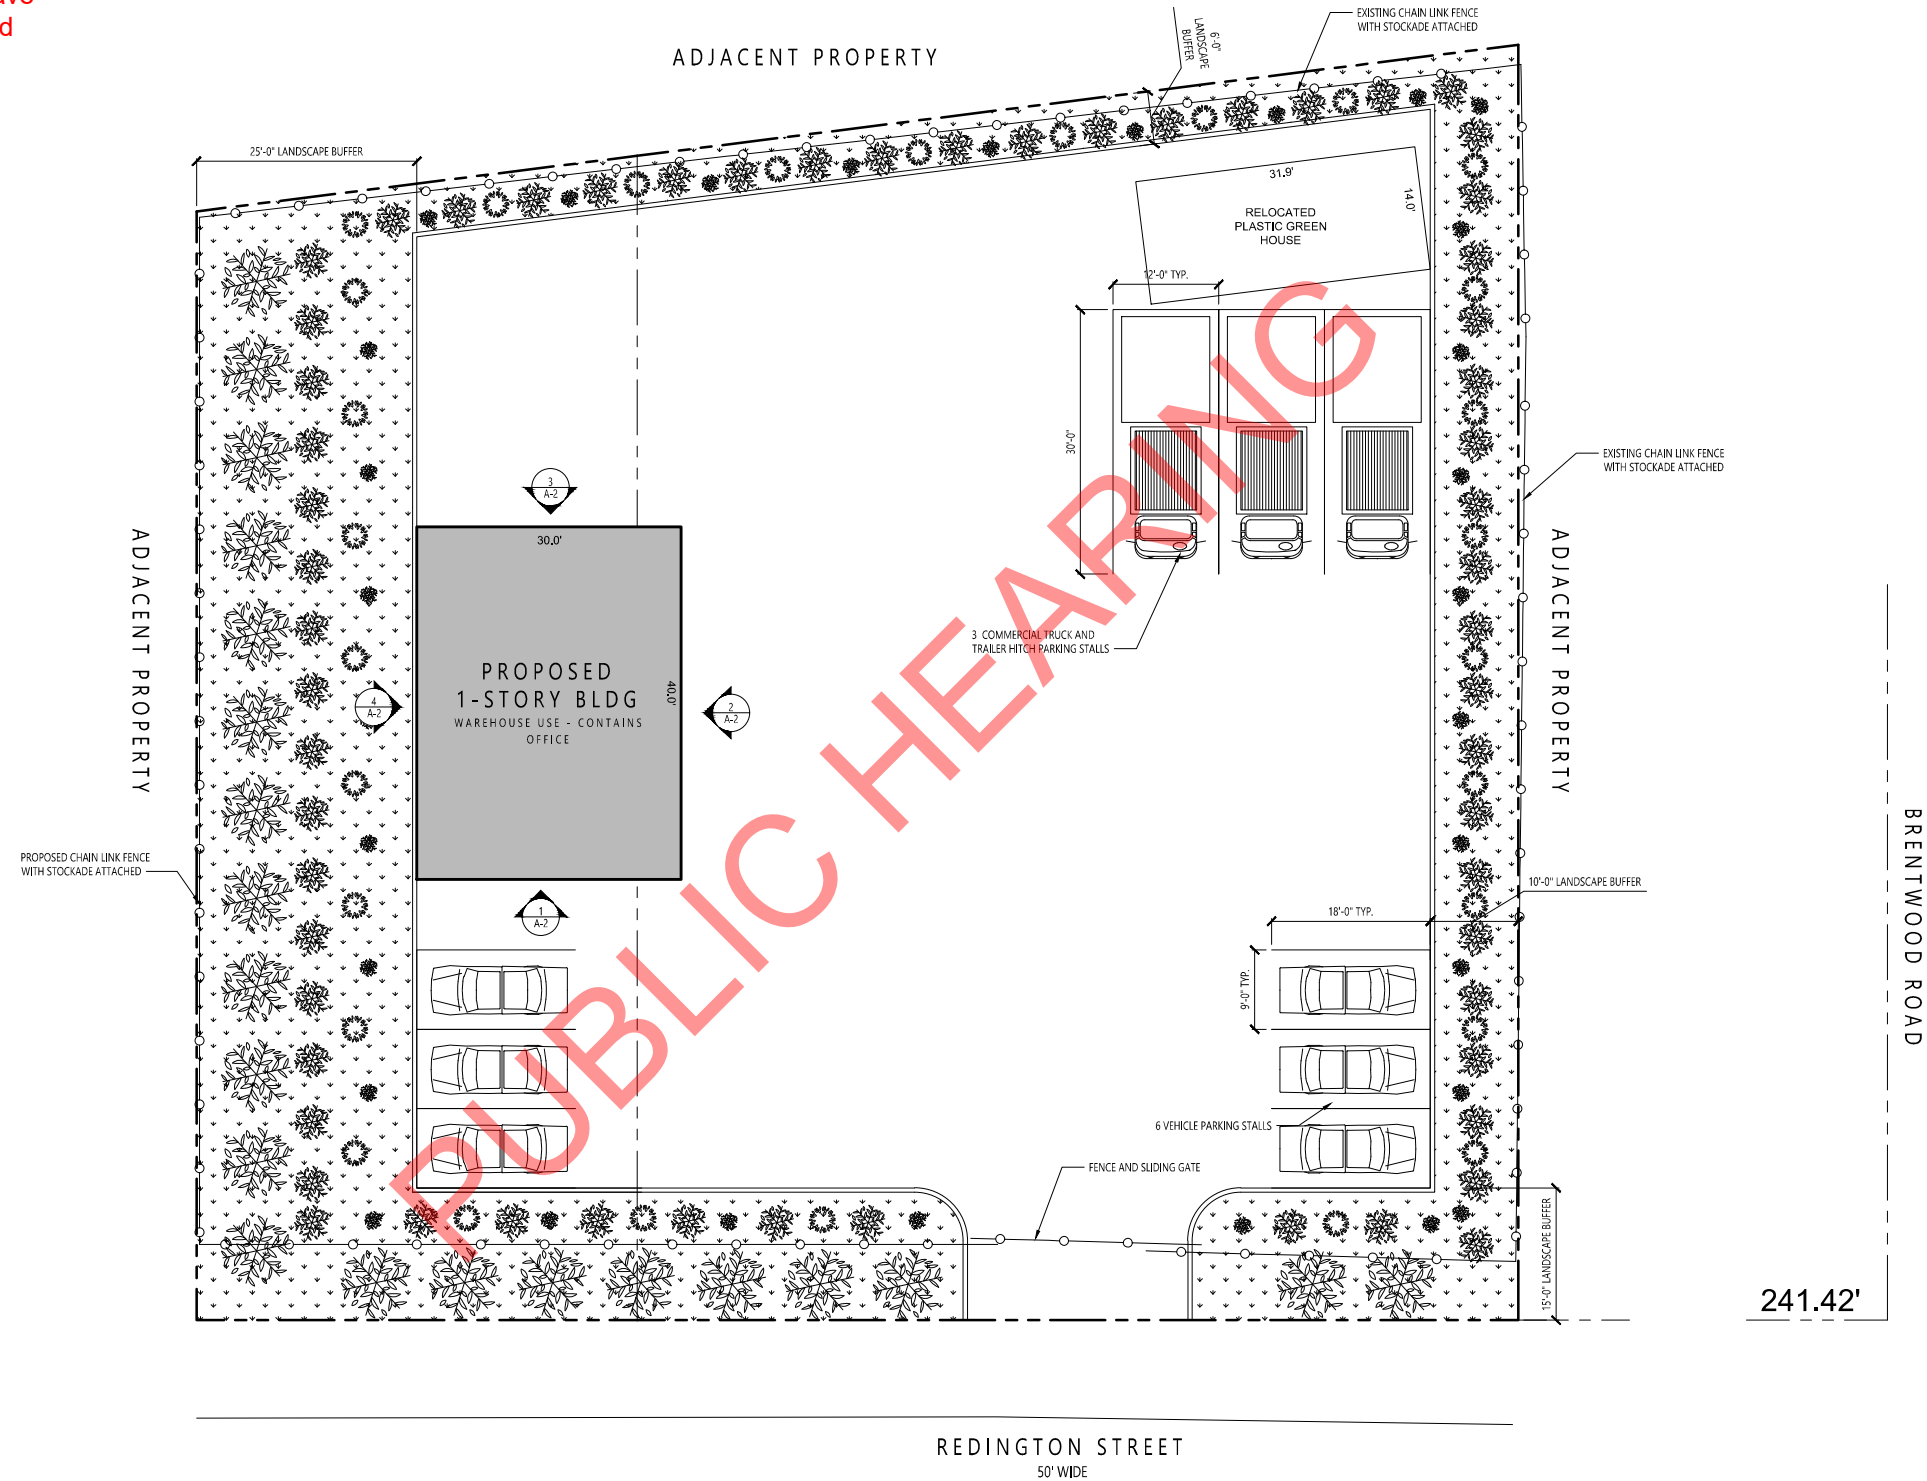

1 ARCHITECTURAL SITE PLAN
SCALE: 1"=10'-0"



222 Architecture, PLLC
397 W. Main Street, 120A
Huntington, NY 11743
(631) 987-3693
www.222designgroup.com

CONSULTANTS:

THIS DRAWING, PREPARED FOR THE SPECIFIC PROJECT INDICATED, IS AN INSTRUMENT OF SERVICE, AND THE PROPERTY OF 222 ARCHITECTURE PLLC. INFRINGEMENT OR ANY USE OF THIS PROJECT IS PROHIBITED. ANY ALTERATION, OR REPRODUCTION OF THIS DOCUMENT IS ALSO PROHIBITED WITHOUT THE WRITTEN CONSENT OF THE ARCHITECT.

222 ARCHITECTURE PLLC.

REVISIONS:

#	DATE	COMMENT
△	---	---
△	---	---
△	---	---
△	---	---
△	---	---
△	---	---
△	---	---

ISSUE:

#	DATE	COMMENT
1	1/2/24	LOT MERGER & ZONING CHANGE

CLIENT:
P&M REAL ESTATE DIVISION, LLC
12 JAMES ROAD
AMITYVILLE, NY 11701

PROJECT:
PROPOSED STORAGE GARAGE
0 & 83 REDINGTON STREET
BAY SHORE, NY 11706

TITLE DRAWING:
PROPOSED
ARCHITECTURAL SITE
PLAN

SEAL & SIGNATURE	START DATE: 5/8/2023
	PROJECT No. 23088C
	DRAWING BY: S.A.L.
	CHK BY: S.A.L.
	DWG. No.:

A-1

2
OF
3

DOB JOB NUMBER: